
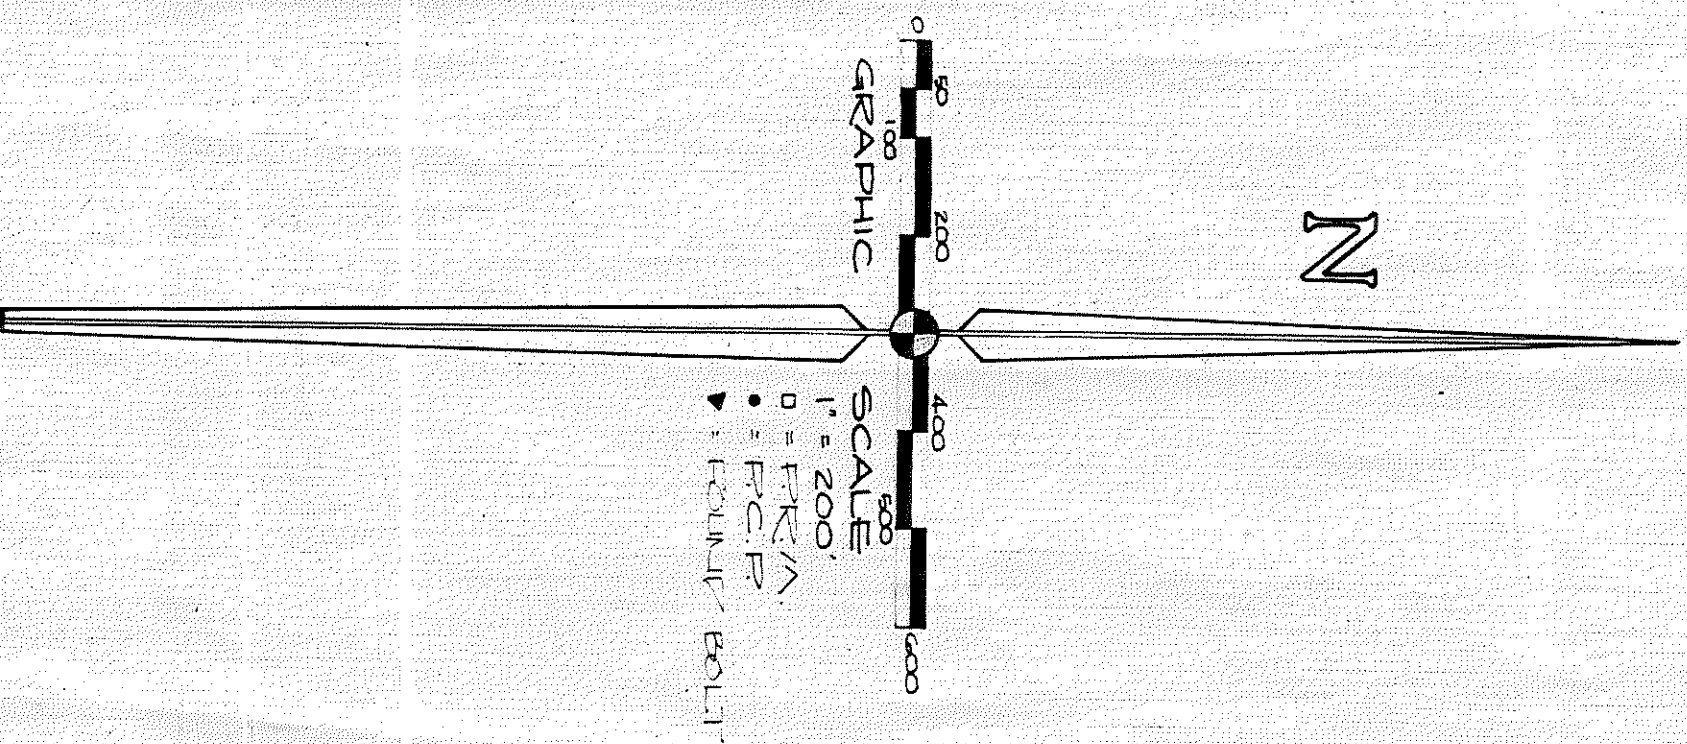
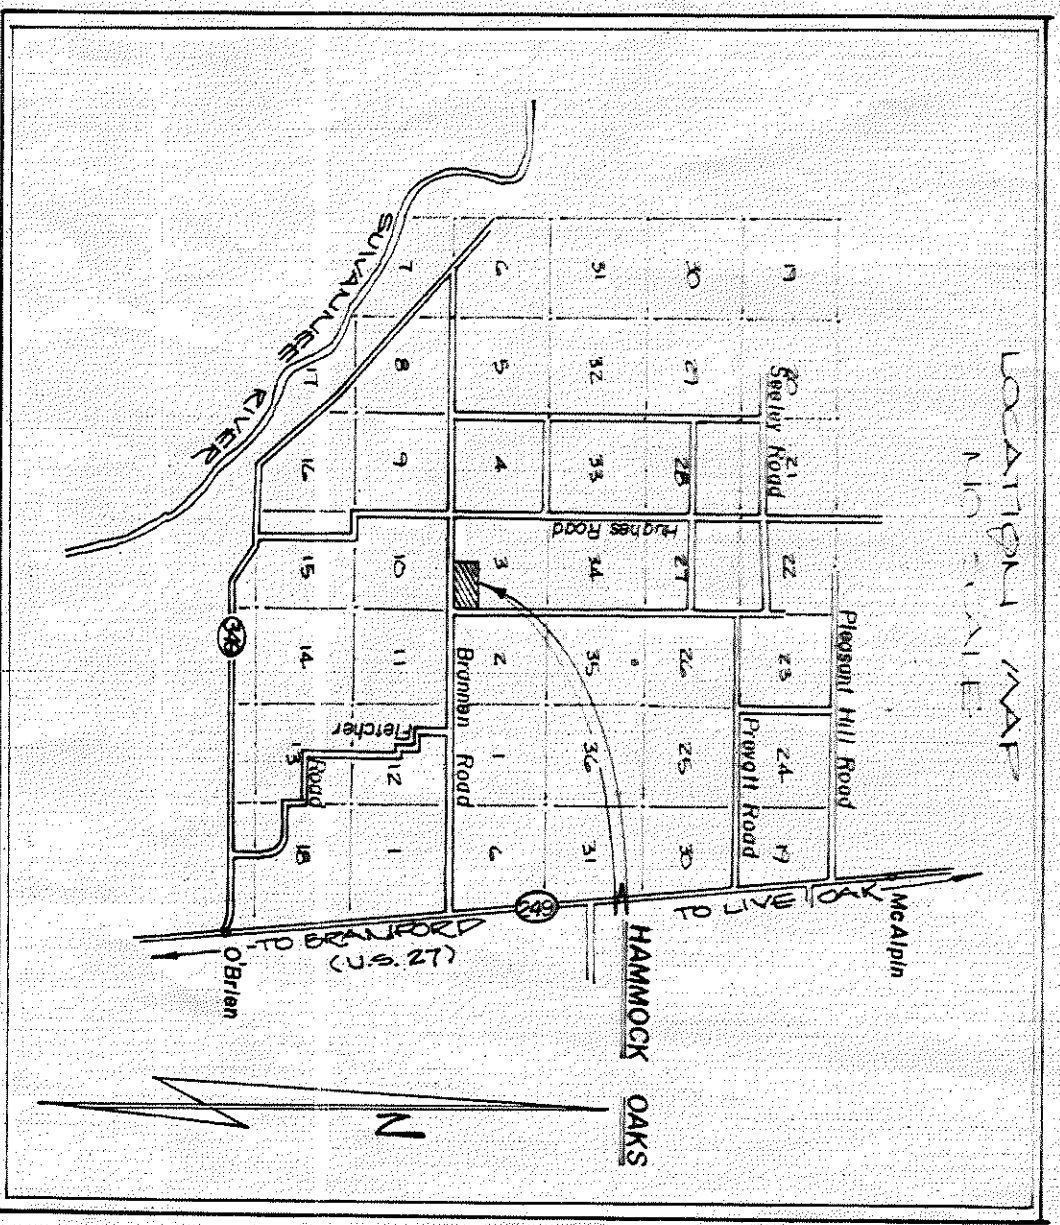


Hammock Oaks

HAMMOCK OAKS

A SUBDIVISION OF THE $\frac{1}{2}$ OF SE $\frac{1}{4}$ OF SECTION 3, TOWNSHIP 5 SOUTH, RANGE 13 EAST, SUWANNEE COUNTY, FLORIDA.

PLAT BOOK 1 PAGE 215

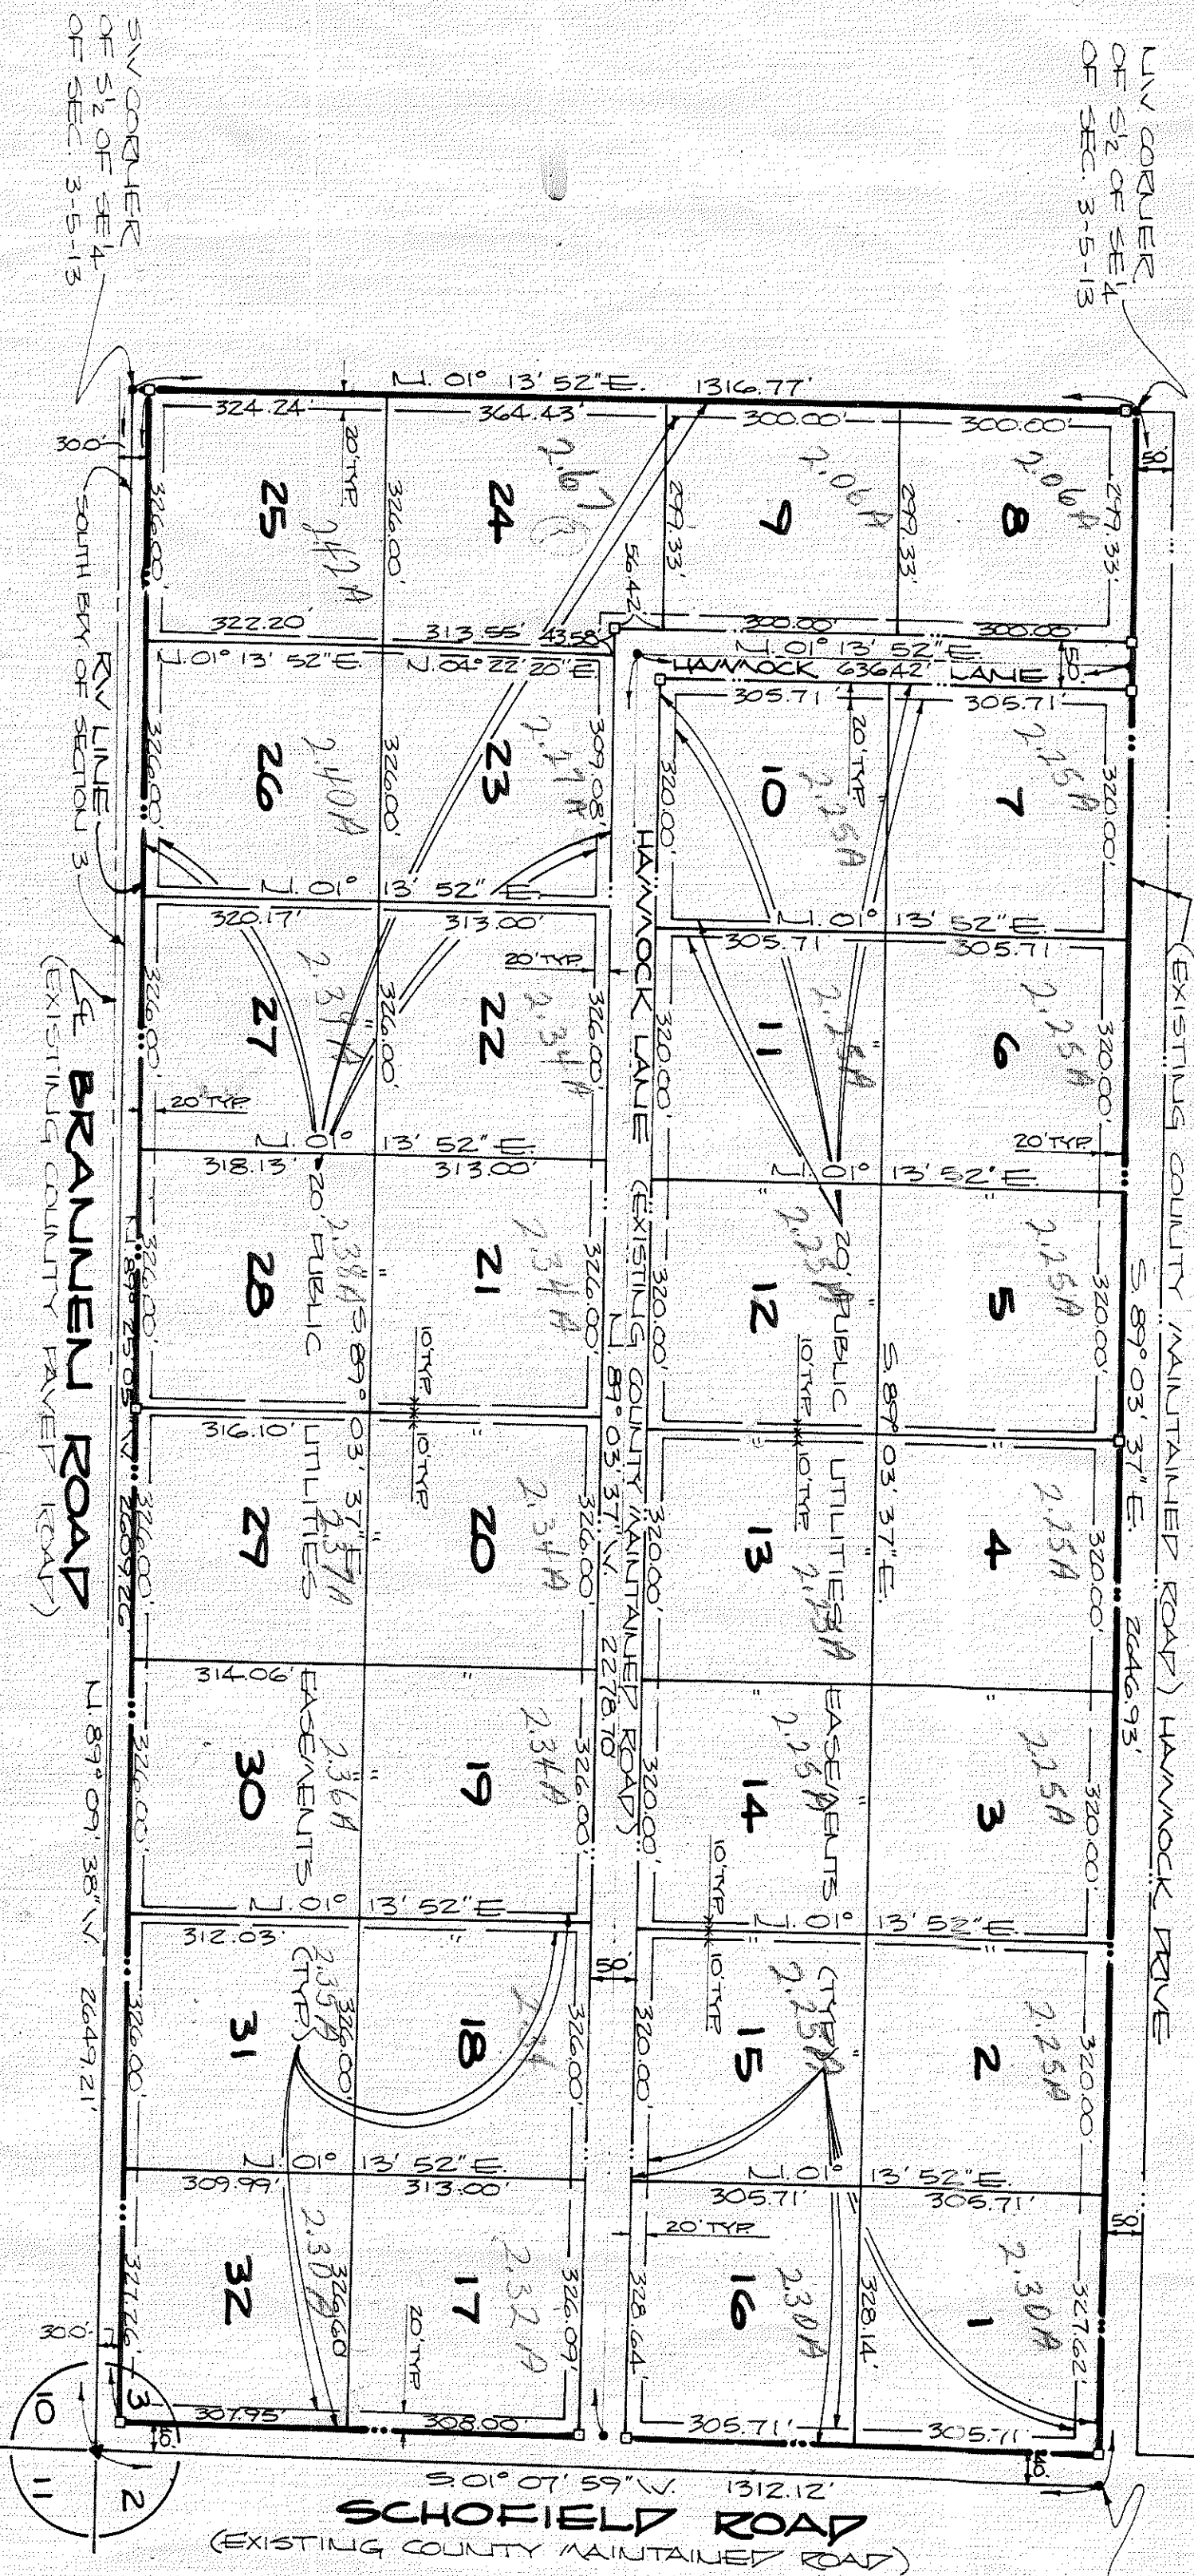

LEGAL DESCRIPTION

THE SOUTH ONE HALF OF THE SOUTHEAST ONE QUARTER OF SECTION 3, TOWNSHIP 5 SOUTH, RANGE 13 EAST, SUWANNEE COUNTY FLORIDA, LESS EXISTING PUBLIC ROAD RIGHTS OF WAY.

ADOPTION AND REPLICATION

LOUIE E. HAVACK, AND HIS WIFE, QUIRA L. HAVACK DO HEREBY CERTIFY THAT THEY ARE THE OWNERS OF THE HEREBY DESCRIBED PROPERTY AND DO HEREBY DEDICATE TO THE PUBLIC FOREVER THE STREETS AND EASEMENTS SHOWN ON THIS PLAT OF HAMMOCK OAKS.

WITNESSES: *Quira L. Havack* and *Louie E. Havack*

WITNESS: *Quira L. Havack*

ACKNOWLEDGEMENT

STATE OF FLORIDA, COUNTY OF SUWANNEE
 BEFORE ME PERSONALLY APPEARED LOUIE E. HAVACK, AND HIS WIFE, QUIRA L. HAVACK, WHO ARE TO ME WELL KNOWN AND KNOWN TO ME TO BE THE INDIVIDUALS, DESCRIBED IN AND WHO EXECUTED THE FOREGOING INSTRUMENT AND ACKNOWLEDGED TO ME BEFORE ME THAT THEY EXECUTED SAID INSTRUMENT FOR THE USES AND PURPOSES THEREIN EXPRESSED AND WITNESSES MY HAND AND OFFICIAL SEAL THIS 13 DAY OF July A.D. 1979.

NOTARY PUBLIC STATE OF FLA. AT LARGE
 11-12-79
 AN COMMISSION EXPIRES

SUWANNEE COUNTY APPROVAL

APPROVED BY THE BOARD OF COMMISSIONERS OF SUWANNEE COUNTY, FLORIDA THIS 13 DAY OF July A.D. 1979

Quira L. Havack
 CLERK ATTEST

SUWANNEE COUNTY CLERK'S CERTIFICATE OF FILING

THIS PLAT HAS BEEN FILED FOR RECORD AND RECORDED IN THE PUBLIC RECORDS OF SUWANNEE COUNTY, FLORIDA THIS 13 DAY OF July A.D. 1979

Quira L. Havack
 CLERK

SURVEYOR'S CERTIFICATE

I DO HEREBY CERTIFY THAT THIS PLAT OF HAMMOCK OAKS IS A TRUE AND CORRECT REPRESENTATION OF THE HEREON DESCRIBED LANDS ACCORDING TO A SURVEY MADE UNDER MY PERSONAL SUPERVISION AND ACCORDING TO THE INSTRUMENTS REFERENCED HEREIN AND THAT THE SAME ARE IN ACCORDANCE WITH THE REQUIREMENTS OF CHAPTER 177, SECTION 177.05, AND THE REQUIREMENTS OF CHAPTER 177, SECTION 177.05, AND THE REQUIREMENTS OF CHAPTER 177, SECTION 177.05.

Wayne L. Brown
 July 13 1979
 WAYNE L. BROWN, SURVEYOR, L.B. 1824

