


LITTLE RIVER FARMS

IN SECTION 22, TOWNSHIP 4 SOUTH, RANGE 14 EAST,
SUWANNEE COUNTY, FLORIDA


PLAT BOOK PAGE 331

THE N.W. COR. OF THE
S 1/2 OF THE SW 1/4 OF
SECTION 22-4-14

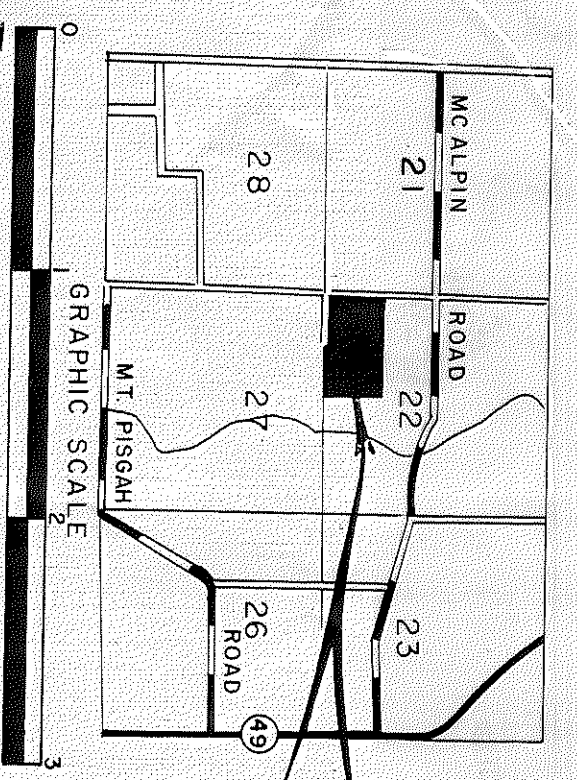

Scale: 1/4" = 1 Mile

DESCRIPTION: THE SOUTH 1/2 OF THE SOUTHWEST 1/4 OF THE SOUTHEAST 1/4 OF SECTION 22, TOWNSHIP 4 SOUTH, RANGE 14 EAST, LYING WEST OF "LITTLE RIVER ACRES" SUBDIVISION AS RECORDED IN PLAT BOOK 1, PAGE 146 OF THE PUBLIC RECORDS OF SUWANNEE COUNTY, FLORIDA.

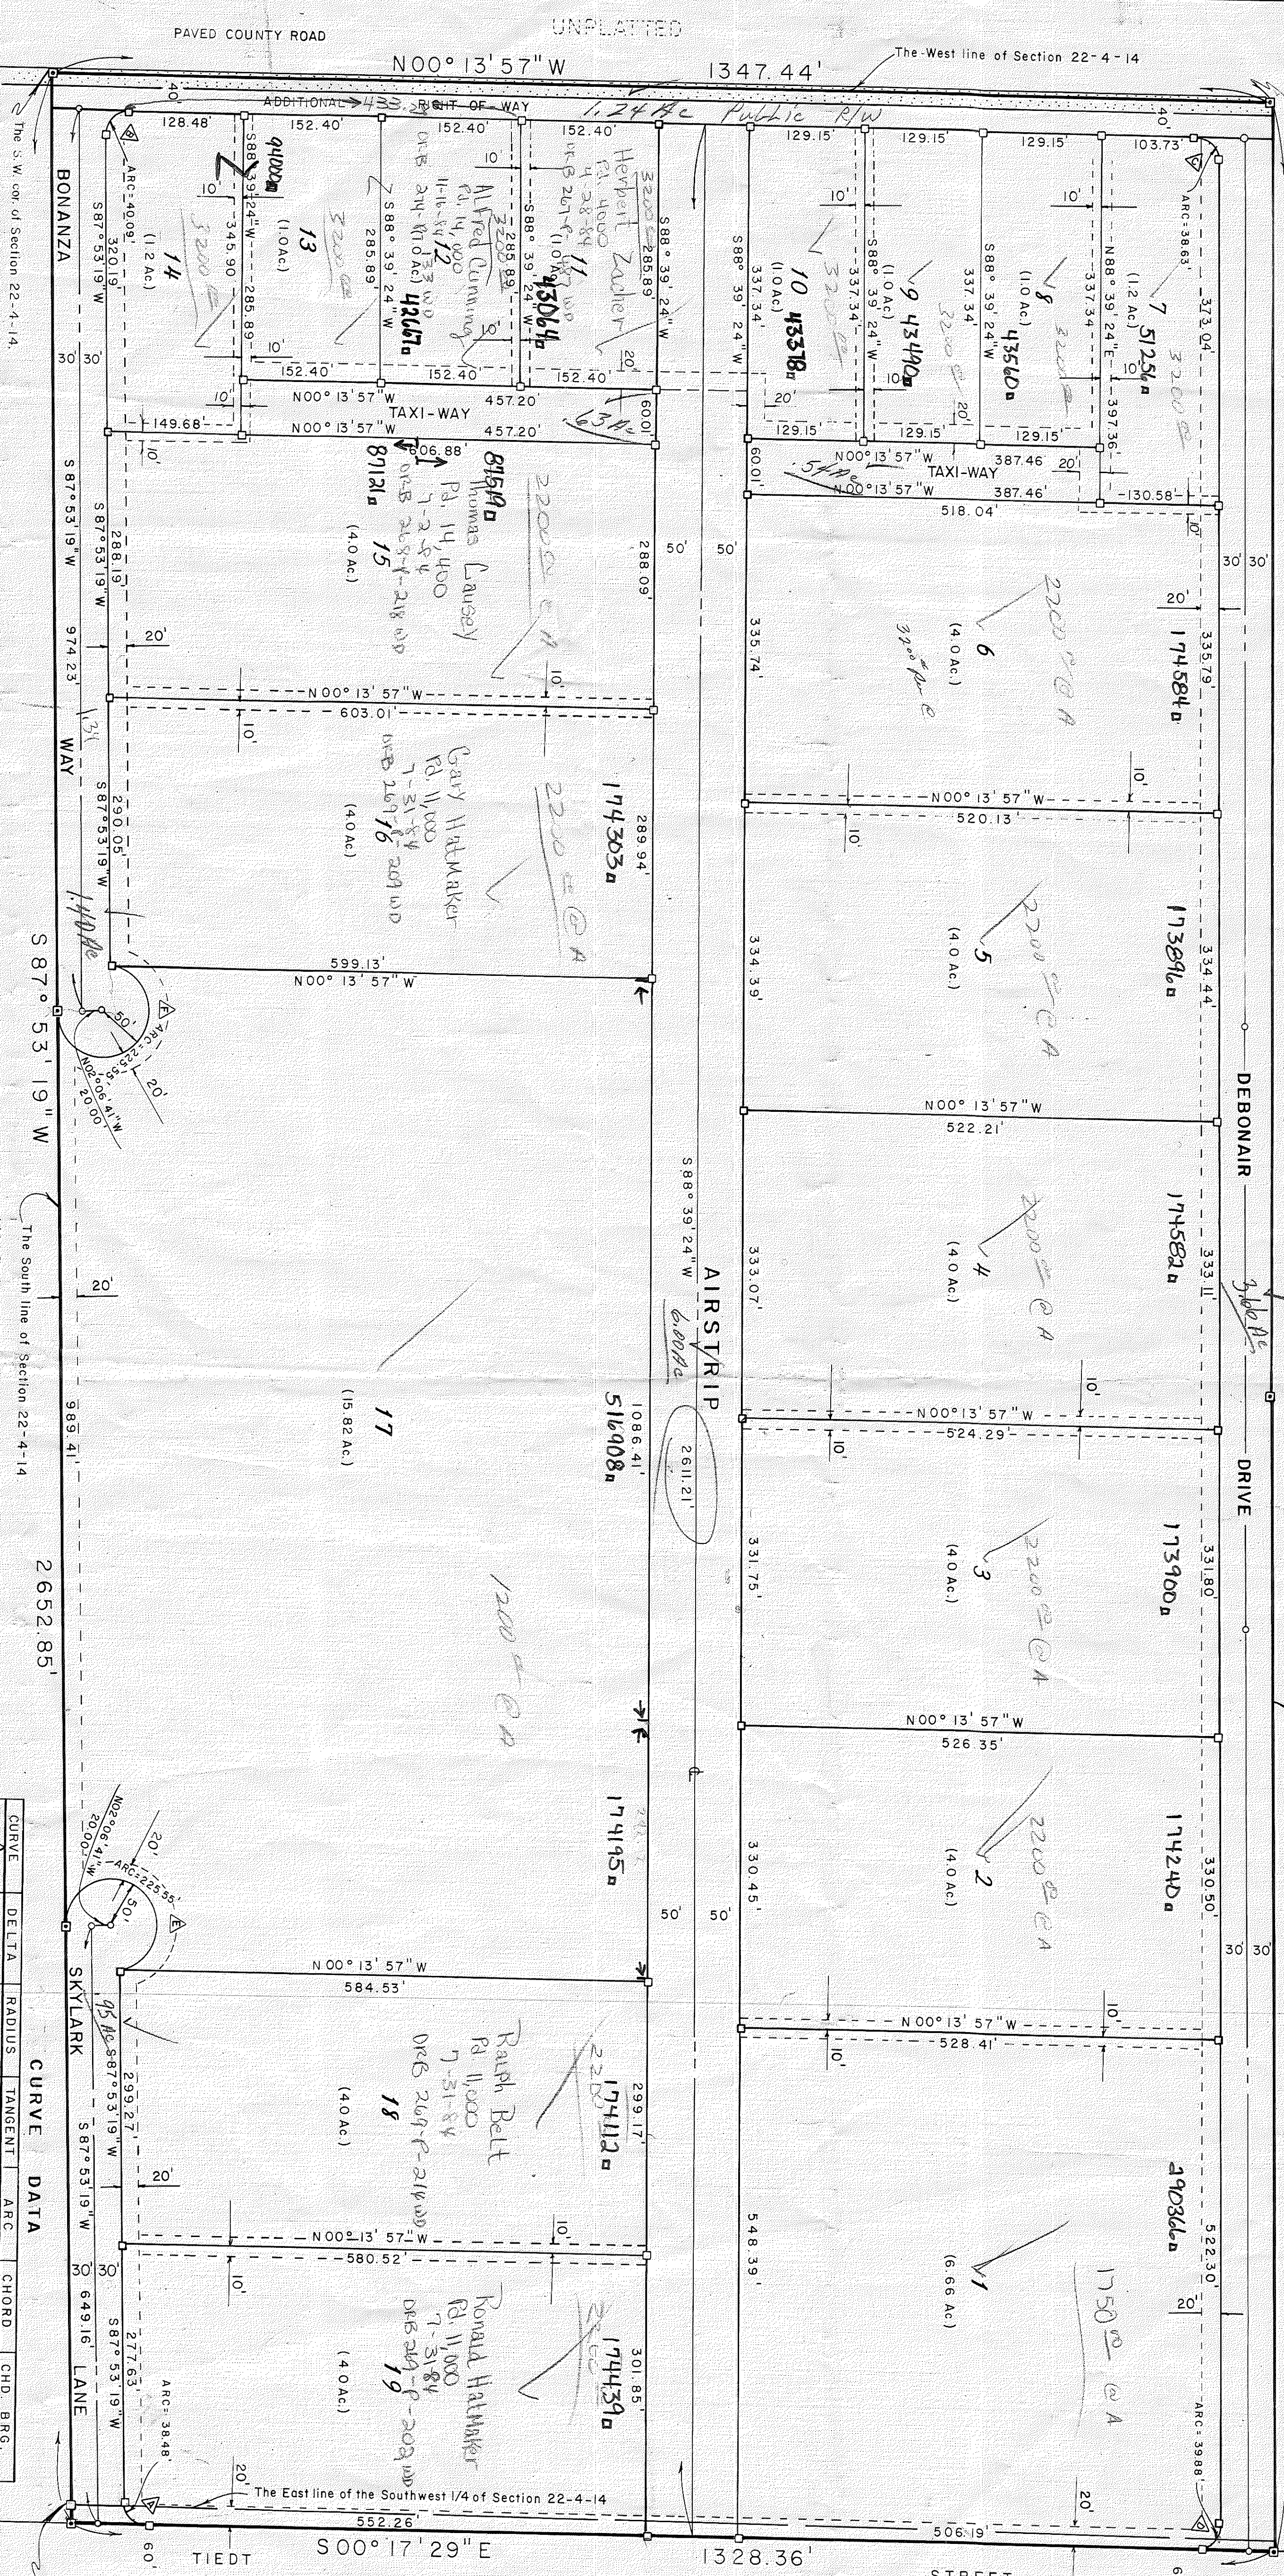

CURVE	DELTA	RADIUS	TANGENT	ARC	CHORD	CHD. BRG.
A	88°10'48"	25.00'	24.22'	38.48'	34.79'	N43°47'55"E
B	91°52'44"	25.00'	25.83'	40.09'	N46°10'19"W	
C	88°31'57"	25.00'	24.37'	38.63'	N46°02'01"E	
D	91°24'31"	25.00'	25.62'	39.88'	N45°59'45"W	
E	258°27'47"	50.00'	61.24'	225.55'	N37°07'12"E	
F	258°27'48"	50.00'	61.24'	225.55'	N41°20'35"W	

DEDICATION AND ADOPTION: We, DAVID L. WALKER, PAUL E. TIEDT, WALTER C. ADAMS and MARILYN J. ADAMS, do hereby certify that we are the lawful owners of the above described lands and have caused the same to be surveyed and subdivided and that this plat was made in accordance with said survey, to be known as "LITTLE RIVER FARMS" is hereby adopted as the true and correct plat of said lands and that the streets shown across the West 40 feet and all public utilities easements shown upon this plat are hereby irrevocably and without reservation dedicated to the public and forever, and that all other streets, airstrip and taxi-ways are specifically reserved for the exclusive use and benefit of the owners and their successors, heirs, assigns, and all subsequent owners of lands in this subdivision.

In witness hereof, signed this 22nd day of July, A.D. 1982.

DAVID L. WALKER
PAUL E. TIEDT
WALTER C. ADAMS
MARILYN J. ADAMS

MORTGAGE APPROVAL: Know all men by these presents that we, DAVID L. WALKER and PAUL E. TIEDT, holders of that certain mortgage recorded in Official Records Book 226, Page 800 of the Public Records of Suwannee County, Florida do hereby consent and agree to the pitting of the lands described herein and do hereby join in the above dedication for the uses and purposes therein expressed, and further, should it become necessary to foreclose that mortgage covering said lands, that all pieces and parcels should be offered for dedication to the public will be excluded from said suit and the dedication remain in full force and effect.

DAVID L. WALKER
PAUL E. TIEDT

COUNTY COMMISSION APPROVAL: This is to certify that this plat conforms to the requirements of Suwannee County's Ordinances and regulations and has been examined and approved by the County Commission of Suwannee County, Florida.

DATE: 02/07/84

CLERK OF COURT CERTIFICATE: This is to certify that this plat has been filed for record in Plat Book Page 331 of the Public Records of Suwannee County, Florida this 22nd day of February, A.D. 1984.

CLERK: Jerry A. Scarborough
DEPUTY CLERK: [Signature]

NOTE: BEARINGS SHOWN HEREON ARE FROM AN ASSUMED BEARING OF N00°13'57"W ON THE WEST LINE OF SECTION 22-4-14.

NOTE: ALL UTILITY EASEMENTS LYING WITHIN 150 FEET OF THE CENTRELINE OF THE AIRSTRIPE ARE FOR UNDERGROUND UTILITIES ONLY.

STATE OF FLORIDA - COUNTY OF SUWANNEE: I hereby certify that on this day personally appeared before me, C. ADAMS and MARILYN J. ADAMS, to me well known to be the persons whose names and who executed the foregoing dedication of their free and voluntary act and acknowledged to me, they executed the same for the purposes therein expressed. Witness my hand and official seal this 22nd day of July, A.D. 1982.

NOTARY PUBLIC
STATE OF FLORIDA
[Signature]

STATE OF FLORIDA - COUNTY OF SUWANNEE: I hereby certify that on this day personally appeared before me, DAVID L. WALKER, PAUL E. TIEDT, WALTER C. ADAMS and MARILYN J. ADAMS, to me well known to be the persons whose names and who executed the foregoing dedication of their free and voluntary act and acknowledged to me, they executed the same for the purposes therein expressed. Witness my hand and official seal this 22nd day of July, A.D. 1982.


NOTARY PUBLIC
STATE OF FLORIDA
[Signature]

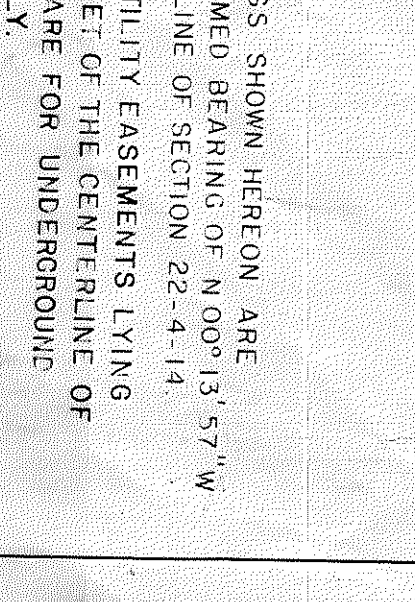

Legend:
 □ utility easement
 □ set concrete monument
 ○ permanent control point
 □ permanent reference monument

PLAT BOOK-1, PAGE 146

"LITTLE RIVER ACRES" 365-000001

22-4-14 3165-000001 This certificate