


Live Oak Acres Phase I

LIVE OAK ACRES PHASE I
 A SUBDIVISION OF A PORTION OF SECTIONS 3 AND 10
 TOWNSHIP 4 SOUTH, RANGE 13 EAST, SUWANNEE
 COUNTY, FLORIDA.

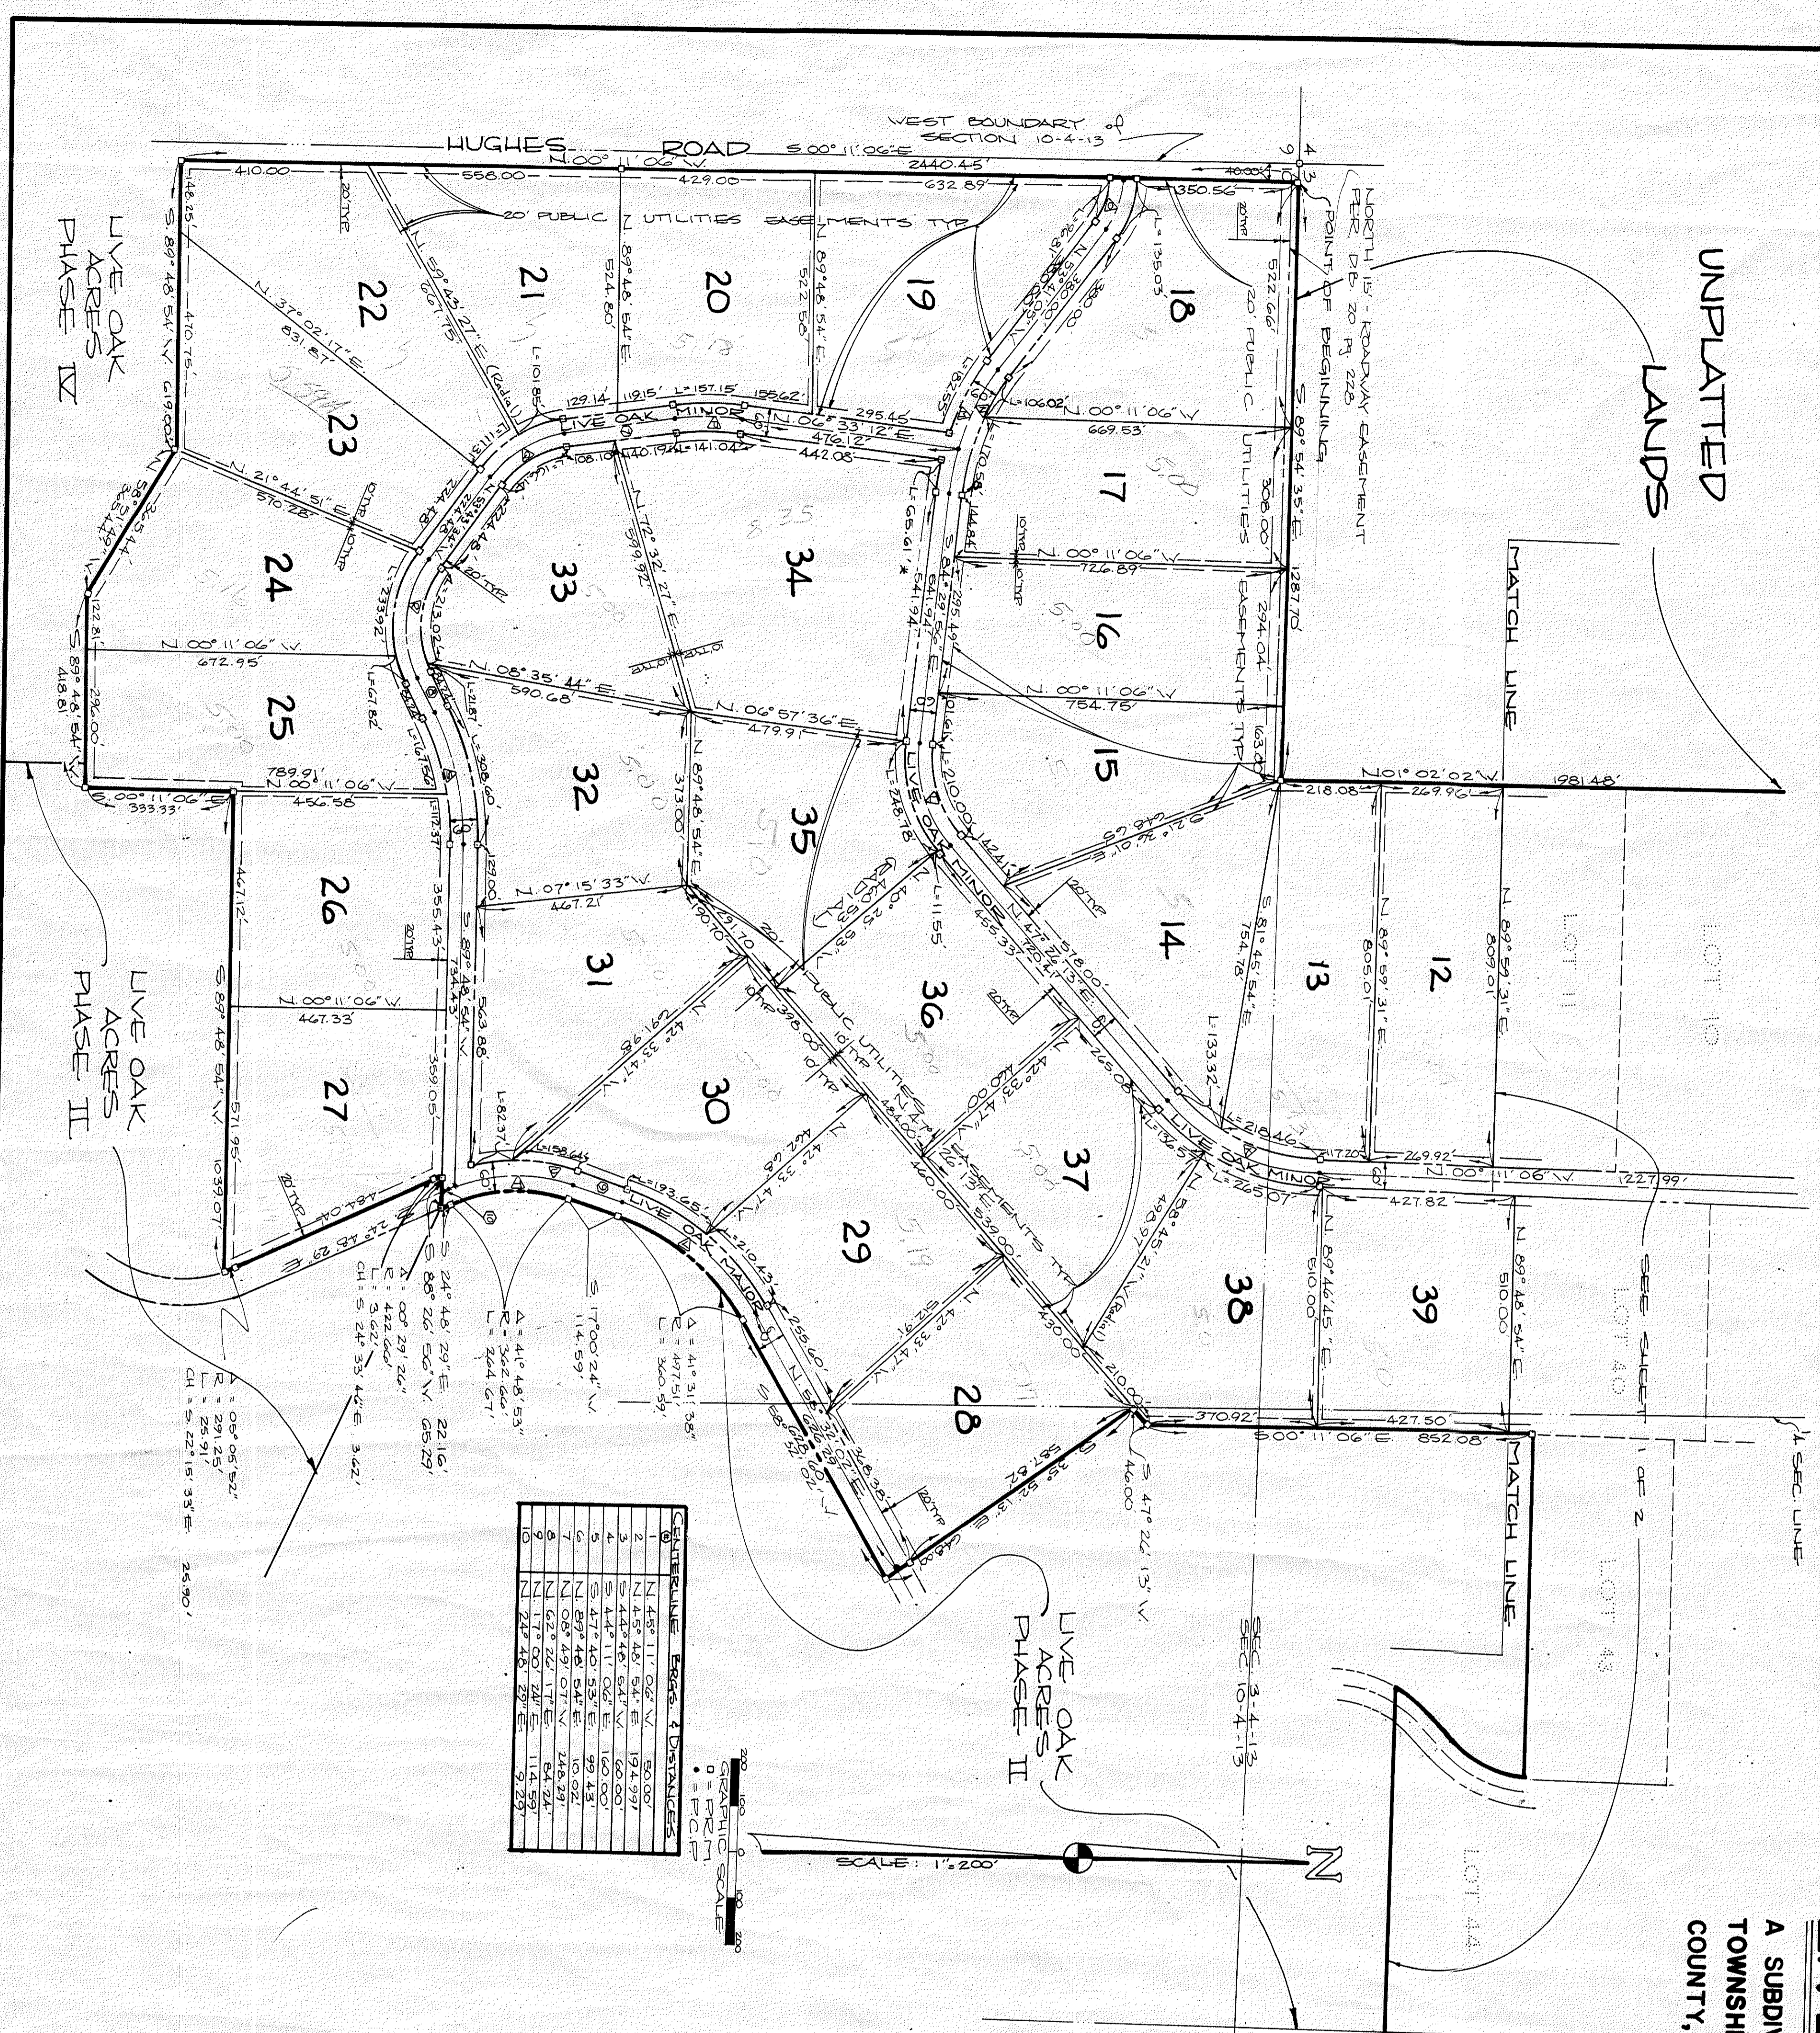

8-21-77
 101-A