


Live Oak Acres Phase III

LIVE OAK ACRES PHASE III
 A SUBDIVISION OF A PORTION OF SECTION 10
 TOWNSHIP 4 SOUTH, RANGE 13 EAST,
 SUWANNEE COUNTY, FLORIDA.

PLAT BOOK _____ PAGE 62
 SHEET 1 OF 2

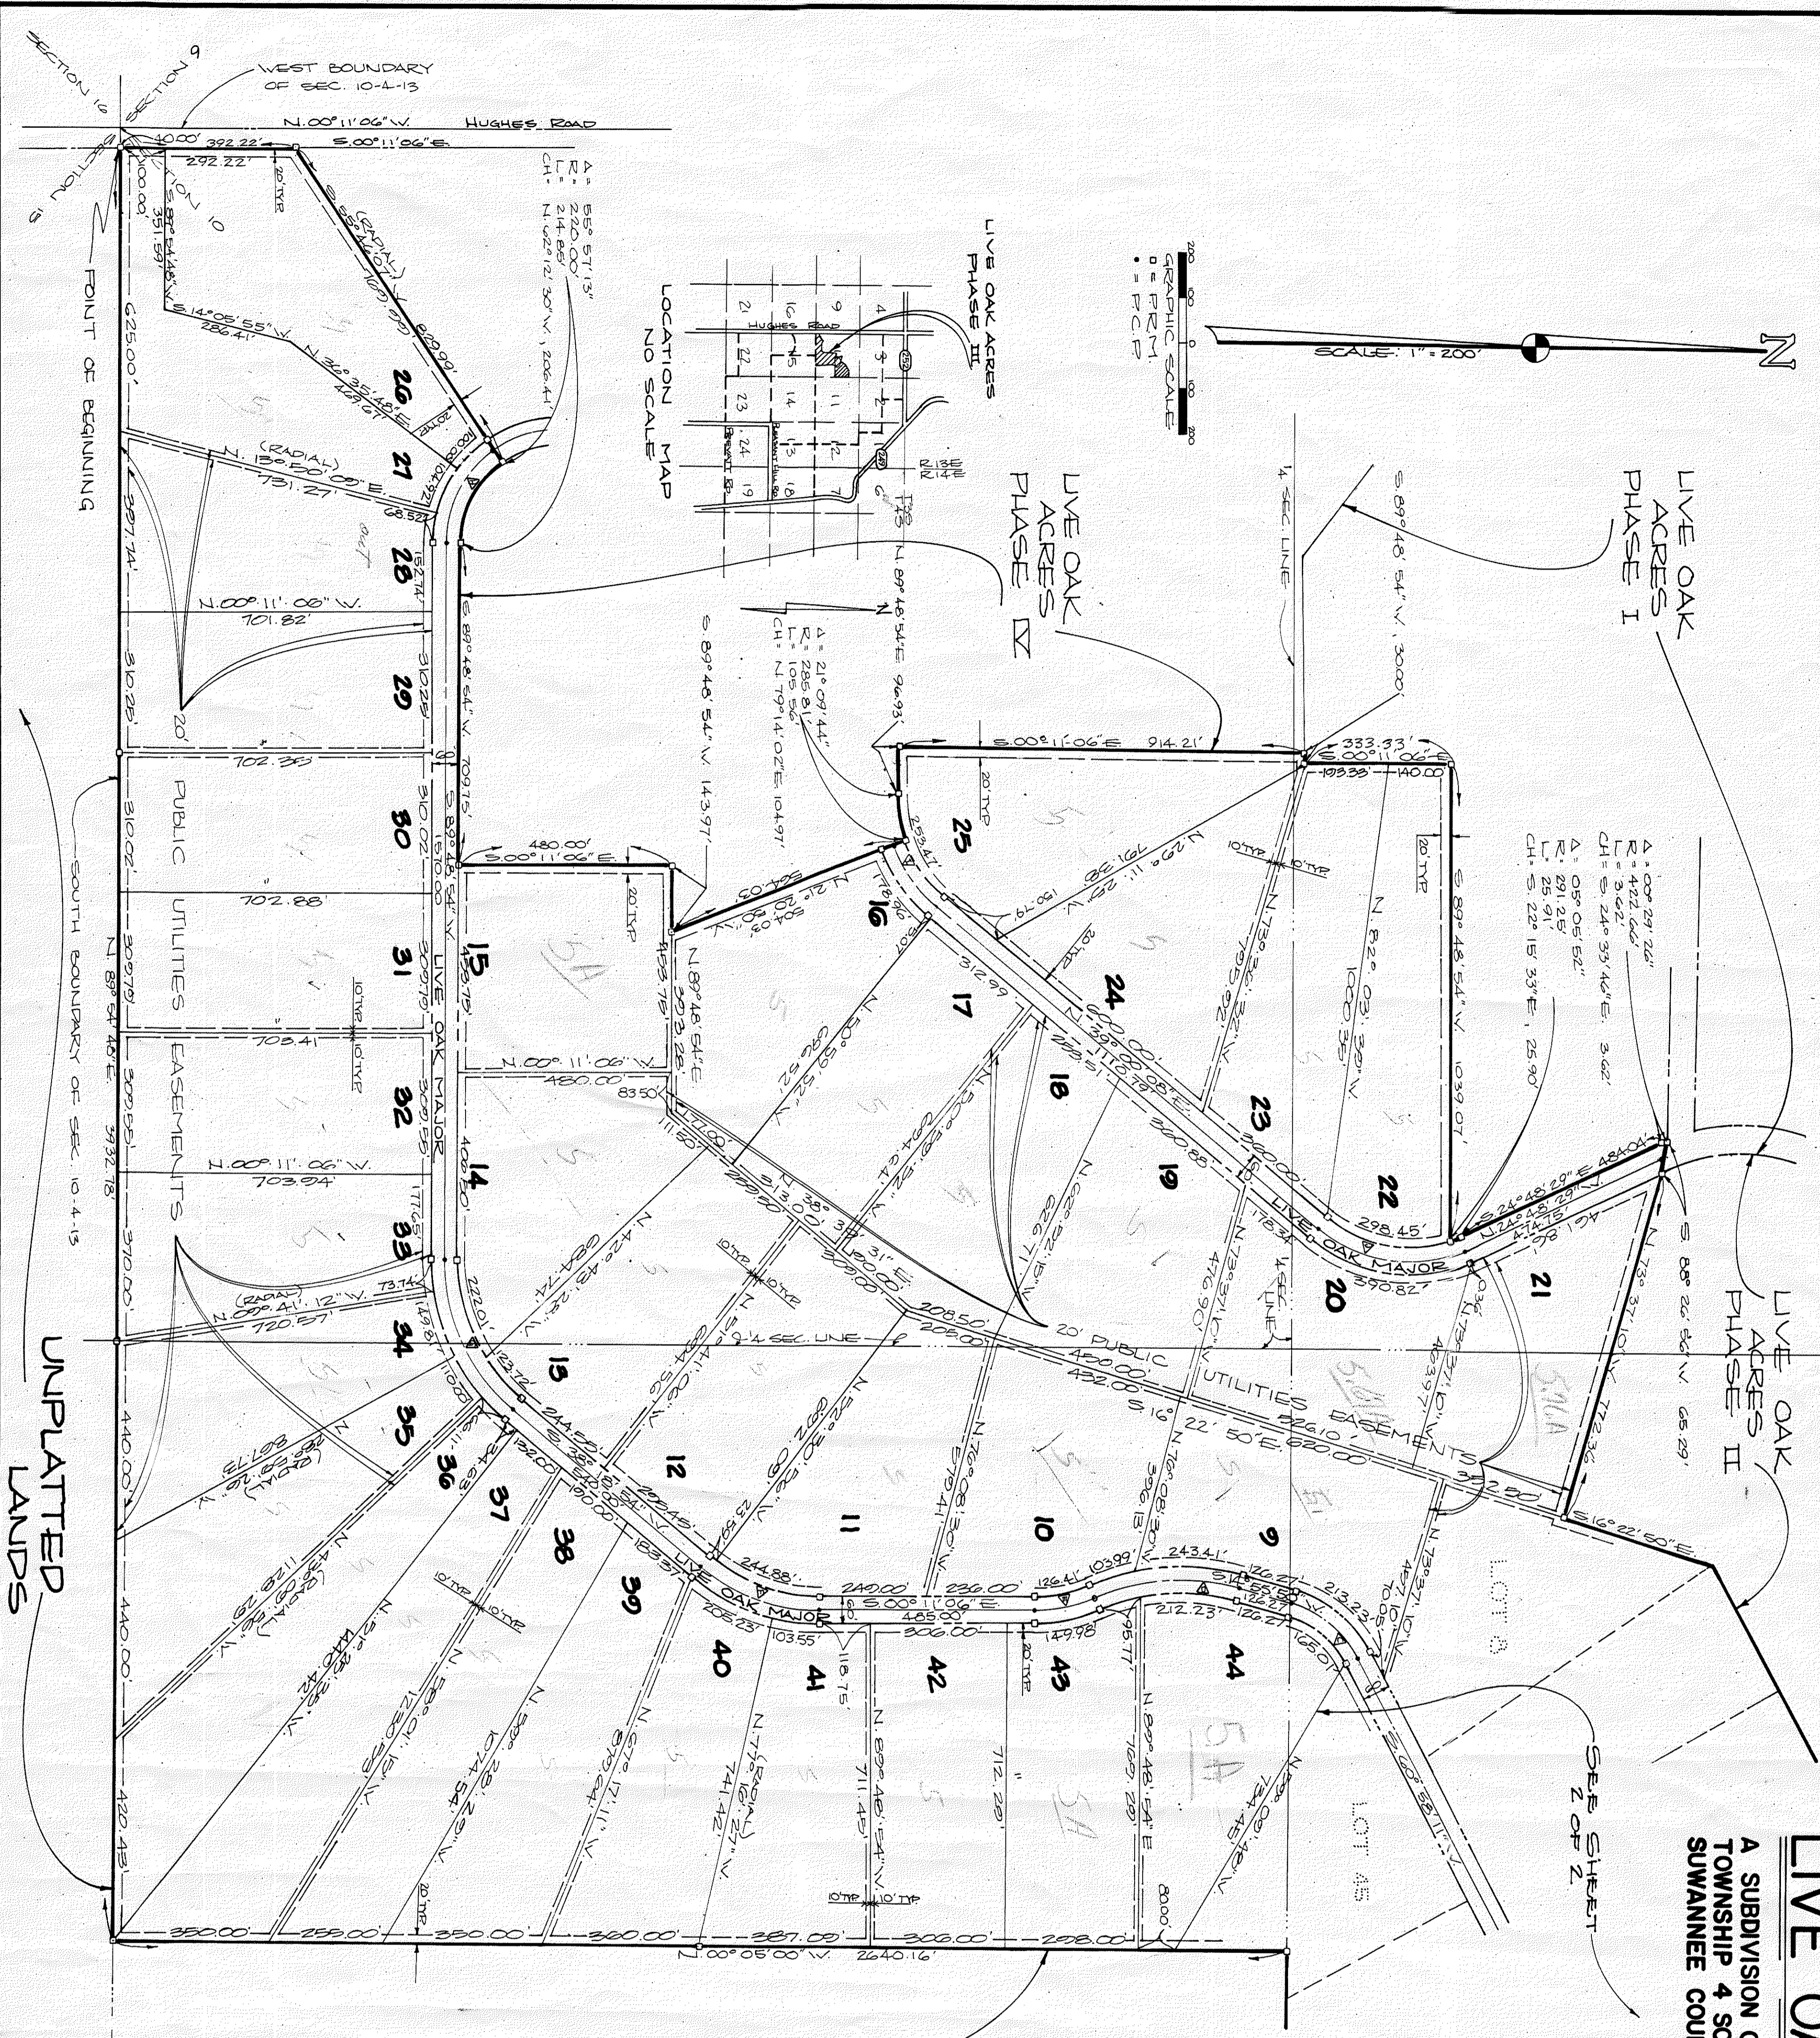

ADOPTION AND DEDICATION

LIVE OAK ACRES, INC. A FLORIDA CORPORATION, DOES HEREBY CERTIFY THAT IT IS THE OWNER OF THE HEREON RECORDED PROPERTY AND DOES HEREBY DEDICATE TO THE PUBLIC FOREVER THE STREETS AND EASEMENTS SHOWN ON THIS PLAT OF LIVE OAK ACRES PHASE III.

RESIDENT: _____
 WITNESS: _____
 SECRETARY: _____
 WITNESS: _____

ACKNOWLEDGEMENT

THE FOREGOING INSTRUMENT WAS ACKNOWLEDGED BEFORE ME THIS 13 DAY OF JULY, A.D. 1979, BY THE SAID LIVE OAK ACRES, INC., A FLORIDA CORPORATION, ON BEHALF OF THE CORPORATION.

NOTARY PUBLIC
 STATE OF FLA. AT LARGE
 MY COMMISSION EXPIRES _____

SURVEYOR'S CERTIFICATE

I DO HEREBY CERTIFY THAT THIS PLAT OF LIVE OAK ACRES PHASE III WAS PREPARED AND CORRECT REPRESENTATION OF THE HEREON RECORDED RECORDS ACCORDING TO A SURVEY MADE UNDER MY PERSONAL SUPERVISION AND SUBSCRIPTION AND THAT PERMANENT REFERENCE POINTS (PERM. P.) HAVE BEEN SET AS CALLED FOR UNDER CHAPTER 177, SECTION 091 (1)(b) LAWS OF FLORIDA, AND THE SURVEY DATA COMPLETES WITH ALL THE REQUIREMENTS OF CHAPTER 177.

DATE: FEB. 15, 1979

SUWANNEE COUNTY APPROVAL

BEFORE ME, the undersigned authority, on this _____ day of _____, 1979, personally appeared _____, known to me to be the person whose name is subscribed to the foregoing instrument, acknowledged to me that he executed the same for the purposes and consideration therein expressed.

CHIEF CLERK ATTEST

 CLERK

DEPUTY CLERK

LEGAL DESCRIPTION

NOTE: LOTS SHOWN HEREON HAVE A MINIMUM OF 10,000 SQ. FT. AND CONTAIN A MINIMUM OF 50 ACRES. THE BEARINGS SHOWN HEREON ARE BASED ON THE STATE ROAD NO. 252 PER DOT BATHY. DISTANCES SHOWN ON CURVES REPRESENT ARC LENGTHS.

UNPLATTED LANDS

8-21-79 101-C