


MAYNOR SUBDIVISION

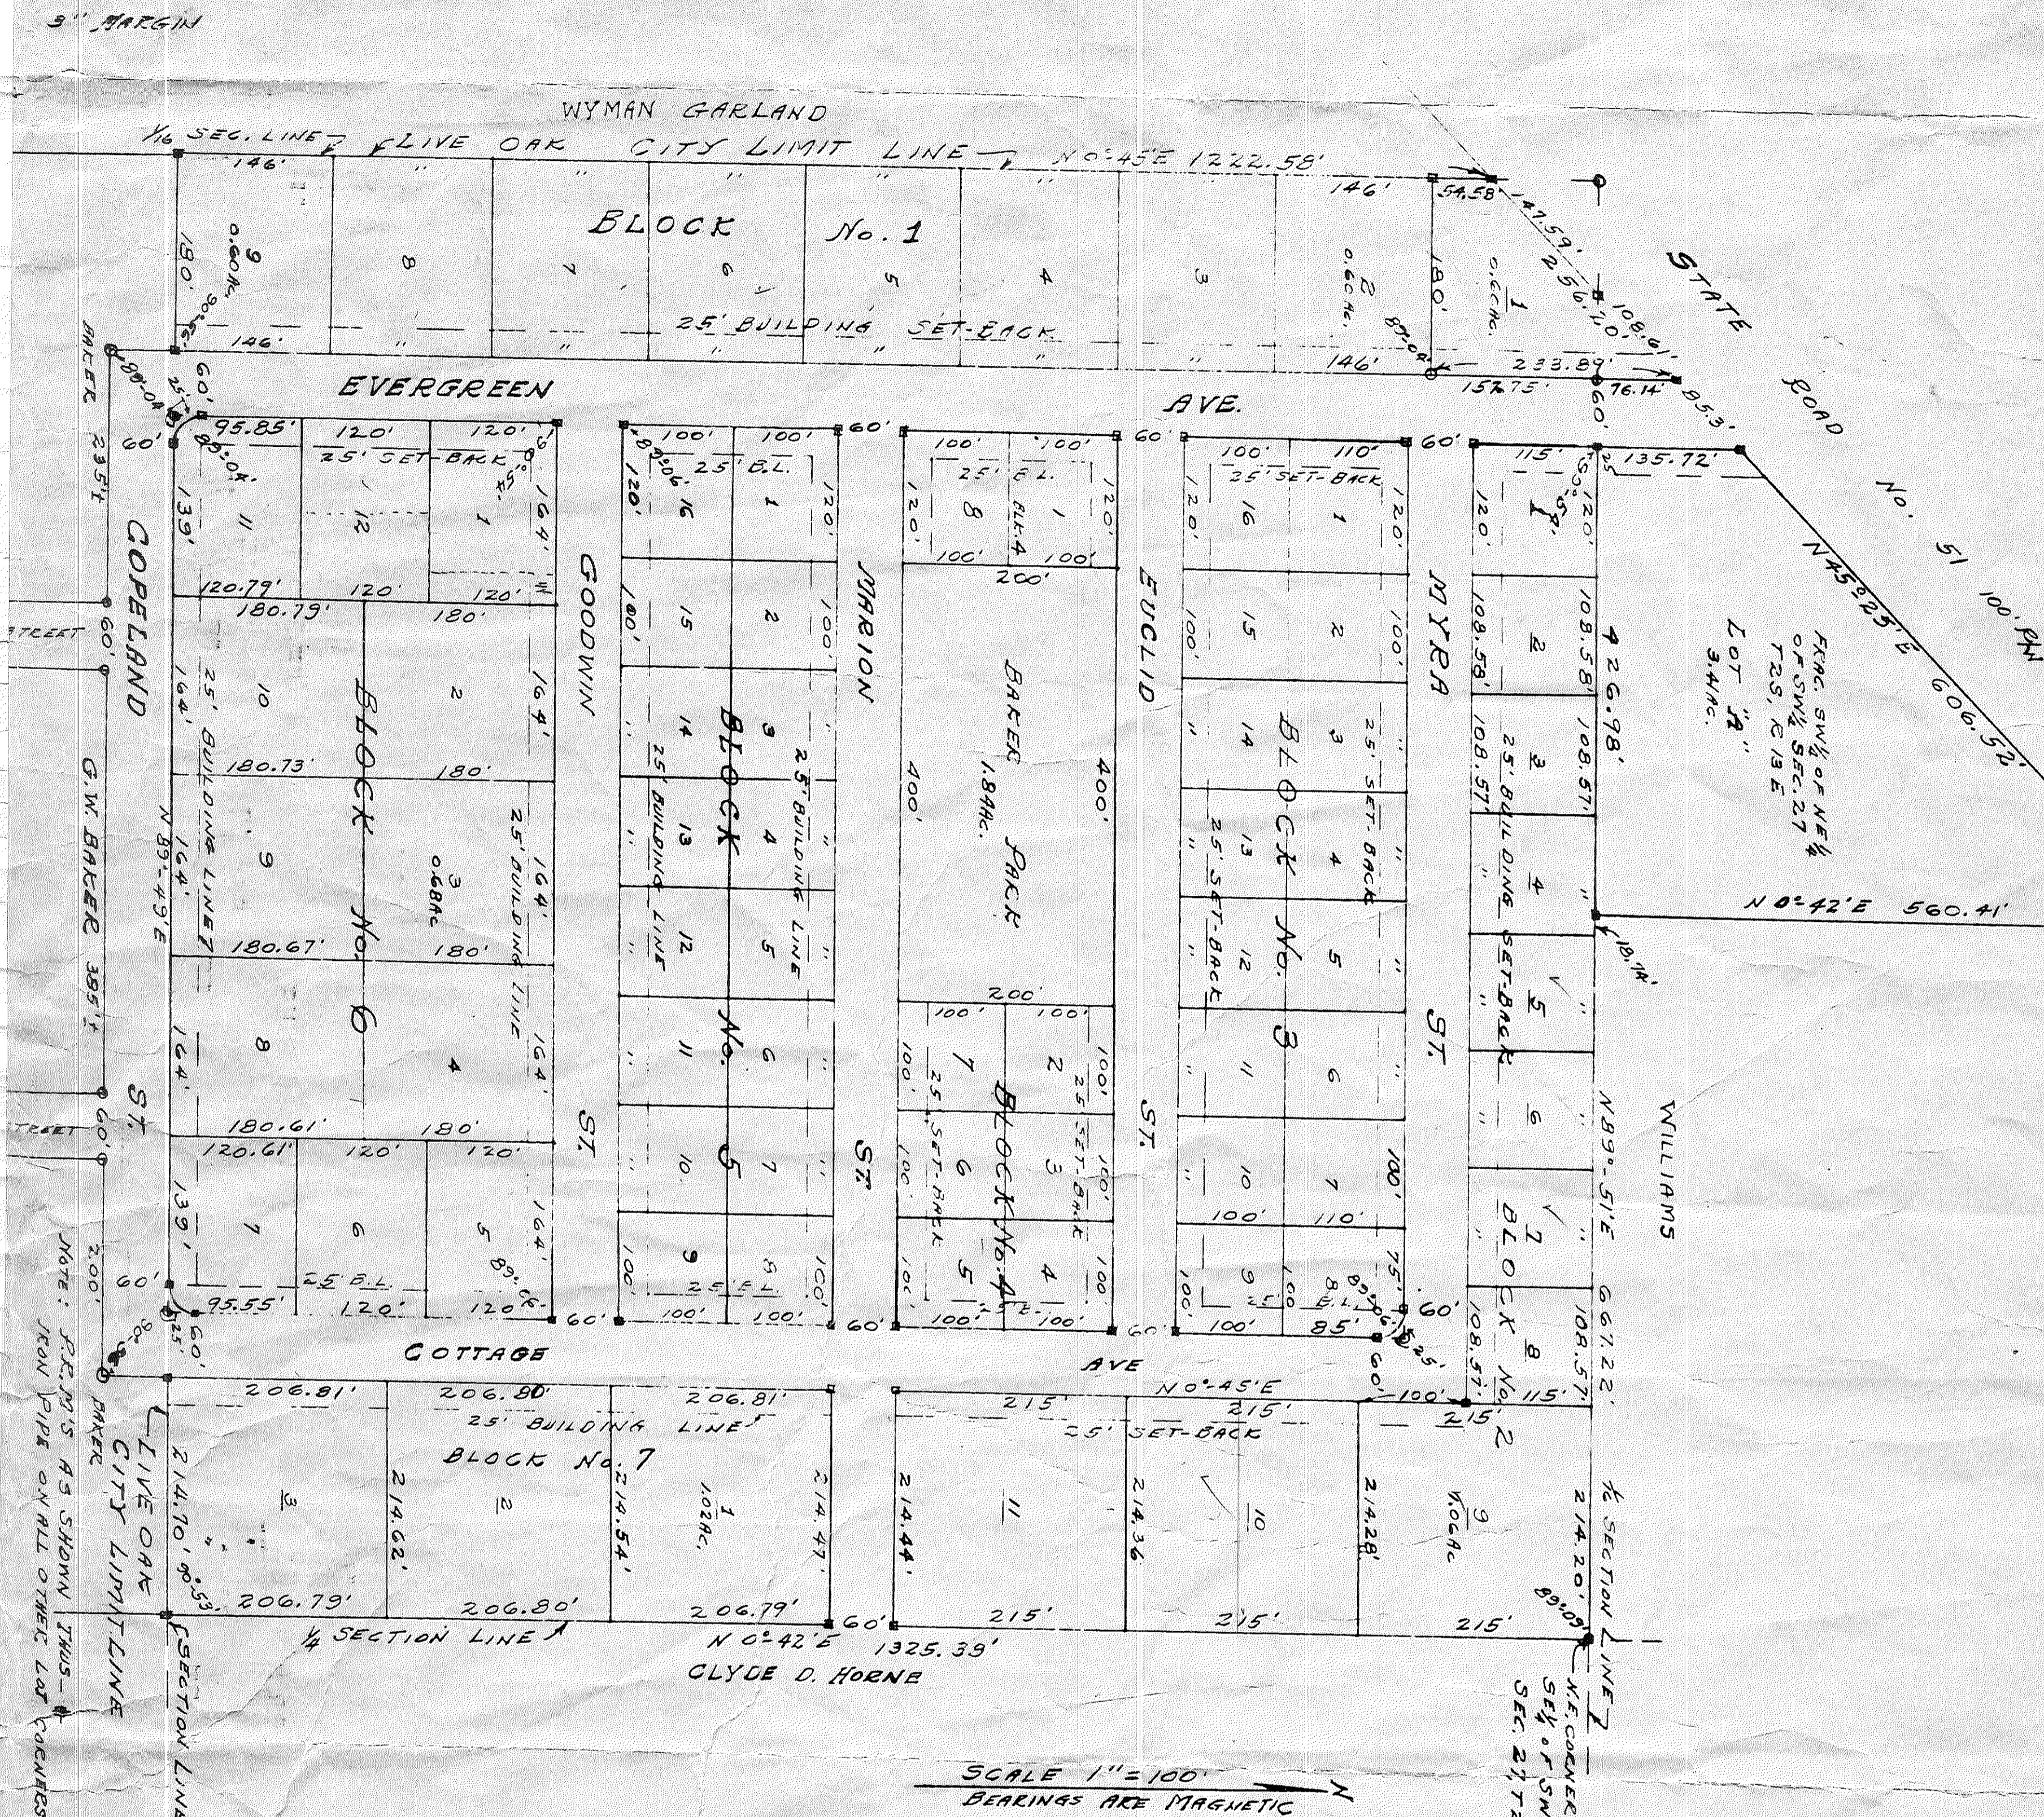

STATE OF FLORIDA

KNOW ALL MEN BY THESE PRESENTS:
 THAT G.W. BAKER AND HIS WIFE, JESSIE Y. BAKER, THE OWNERS IN
 FEE SIMPLE OF THE LAND SHOWN HEREON AND MORE PARTICULARLY
 DESCRIBED AS THE SE 1/4 OF SW 1/4 AND THAT PART OF SW 1/4 OF NE 1/4 OF
 SEC. 27, T25N, R13E, AND THAT PART OF SW 1/4 OF NE 1/4 OF
 SEC. 27, T25N, R13E, ALL IN SEC. 27, T25N, R13E,
 HAVE GRANTED SAID LAND TO BE SUCCEDED AND PLATTED AND THE AVENUES
 AND STREETS SHOWN BAKER TRACT IN BLOCK 4, AS SHOWN HEREON TO
 BE DEDICATED TO THE USE OF THE PUBLIC.

IN WITNESS WHEREOF THEY HAVE CAUSED THESE PRESENTS TO BE SIGNED
 AND WITNESSED THIS _____ DAY OF _____ 1961

WITNESS: _____

OWNERS

STATE OF FLORIDA

BEFORE ME THIS DAY HAVE PERSONALLY APPEARED G.W. BAKER
 AND HIS WIFE, JESSIE Y. BAKER AND ACKNOWLEDGED THAT THEY EX-
 ECUTED THE ABOVE DEDICATION,
 WITNESS MY HAND AND SEAL THIS _____ DAY OF _____ 1961

NOTARY PUBLIC

STATE OF FLORIDA

APPROVED BY THE BOARD OF COUNTY COMMISSIONERS
 THIS _____ DAY OF _____ 1961

CLERK

STATE OF FLORIDA

APPROVED BY THE CITY COUNCIL
 THIS _____ DAY OF _____ 1961

CLERK

STATE OF FLORIDA

ACCEPTED FOR FILE AND RECORDED IN P.B. _____ PAGE _____
 THIS _____ DAY OF _____ 1961

CLERK OF CIRCUIT COURT

STATE OF FLORIDA

I HEREBY CERTIFY THAT THIS PLAT IS A TRUE REPRESENTATION OF THE LAND
 SURVEYED AS DESCRIBED IN THE CAPTION HEREOF, AND THAT THE INSTRUMENTS REFERENCED
 HEREIN HAVE BEEN FILED AS REQUIRED BY LAW.

John M. Theissen
 Surveyor, Live Oak, Fla. 32060

