

Oakwood Acres
Addition 1

**OAKWOOD ACRES
ADDITION 1**
SECTION 9, TOWNSHIP 5 SOUTH, RANGE 15 EAST
SUWANNEE COUNTY, FLORIDA

DESCRIPTION


- LEGEND**
1. ■ Remnant Reference Monument, set
 2. ■ Remnant Control Point, set
 3. □ Concrete monument, set
 4. Bearings projected from State Plane Coordinates

DEDICATION
KNOW ALL MEN BY THESE PRESENTS that MASSETT ASSOCIATES, INC., a Florida corporation, as Owner, and LOLLY DALE FARMS, LTD., a Florida Limited Partnership, as Mortgagee, have caused the lands herein described to be surveyed, subdivided and plotted to be known as OAKWOOD ACRES ADDITION 1, and that the roads and easements so shown are hereby dedicated to the public.

By: Henry L. Massey, Jr., President
 Attest: Margaret B. Massey, Secretary
 LOLLY DALE FARMS, LTD.
 By: Henry L. Massey, Jr., General Partner
 By: Margaret B. Massey, Secretary

ACKNOWLEDGEMENT STATE OF FLORIDA COUNTY OF COLUMBIA
 The foregoing instrument was acknowledged before me this 21 day of March 1979, by HENRY L. MASSEY, JR. and MARGARET B. MASSEY, President and Secretary respectively of MASSETT ASSOCIATES, INC.





SURVEYORS CERTIFICATION
 I HEREBY CERTIFY that I am a duly authorized land surveyor and that this plat is a true and correct representation of the lands surveyed and shown herein, that the survey was made under my responsible direction and supervision, that permanent reference monuments and permanent control points have been placed as shown, and that the survey data shown complies with all of the requirements of Chapter 171, Florida Statutes.


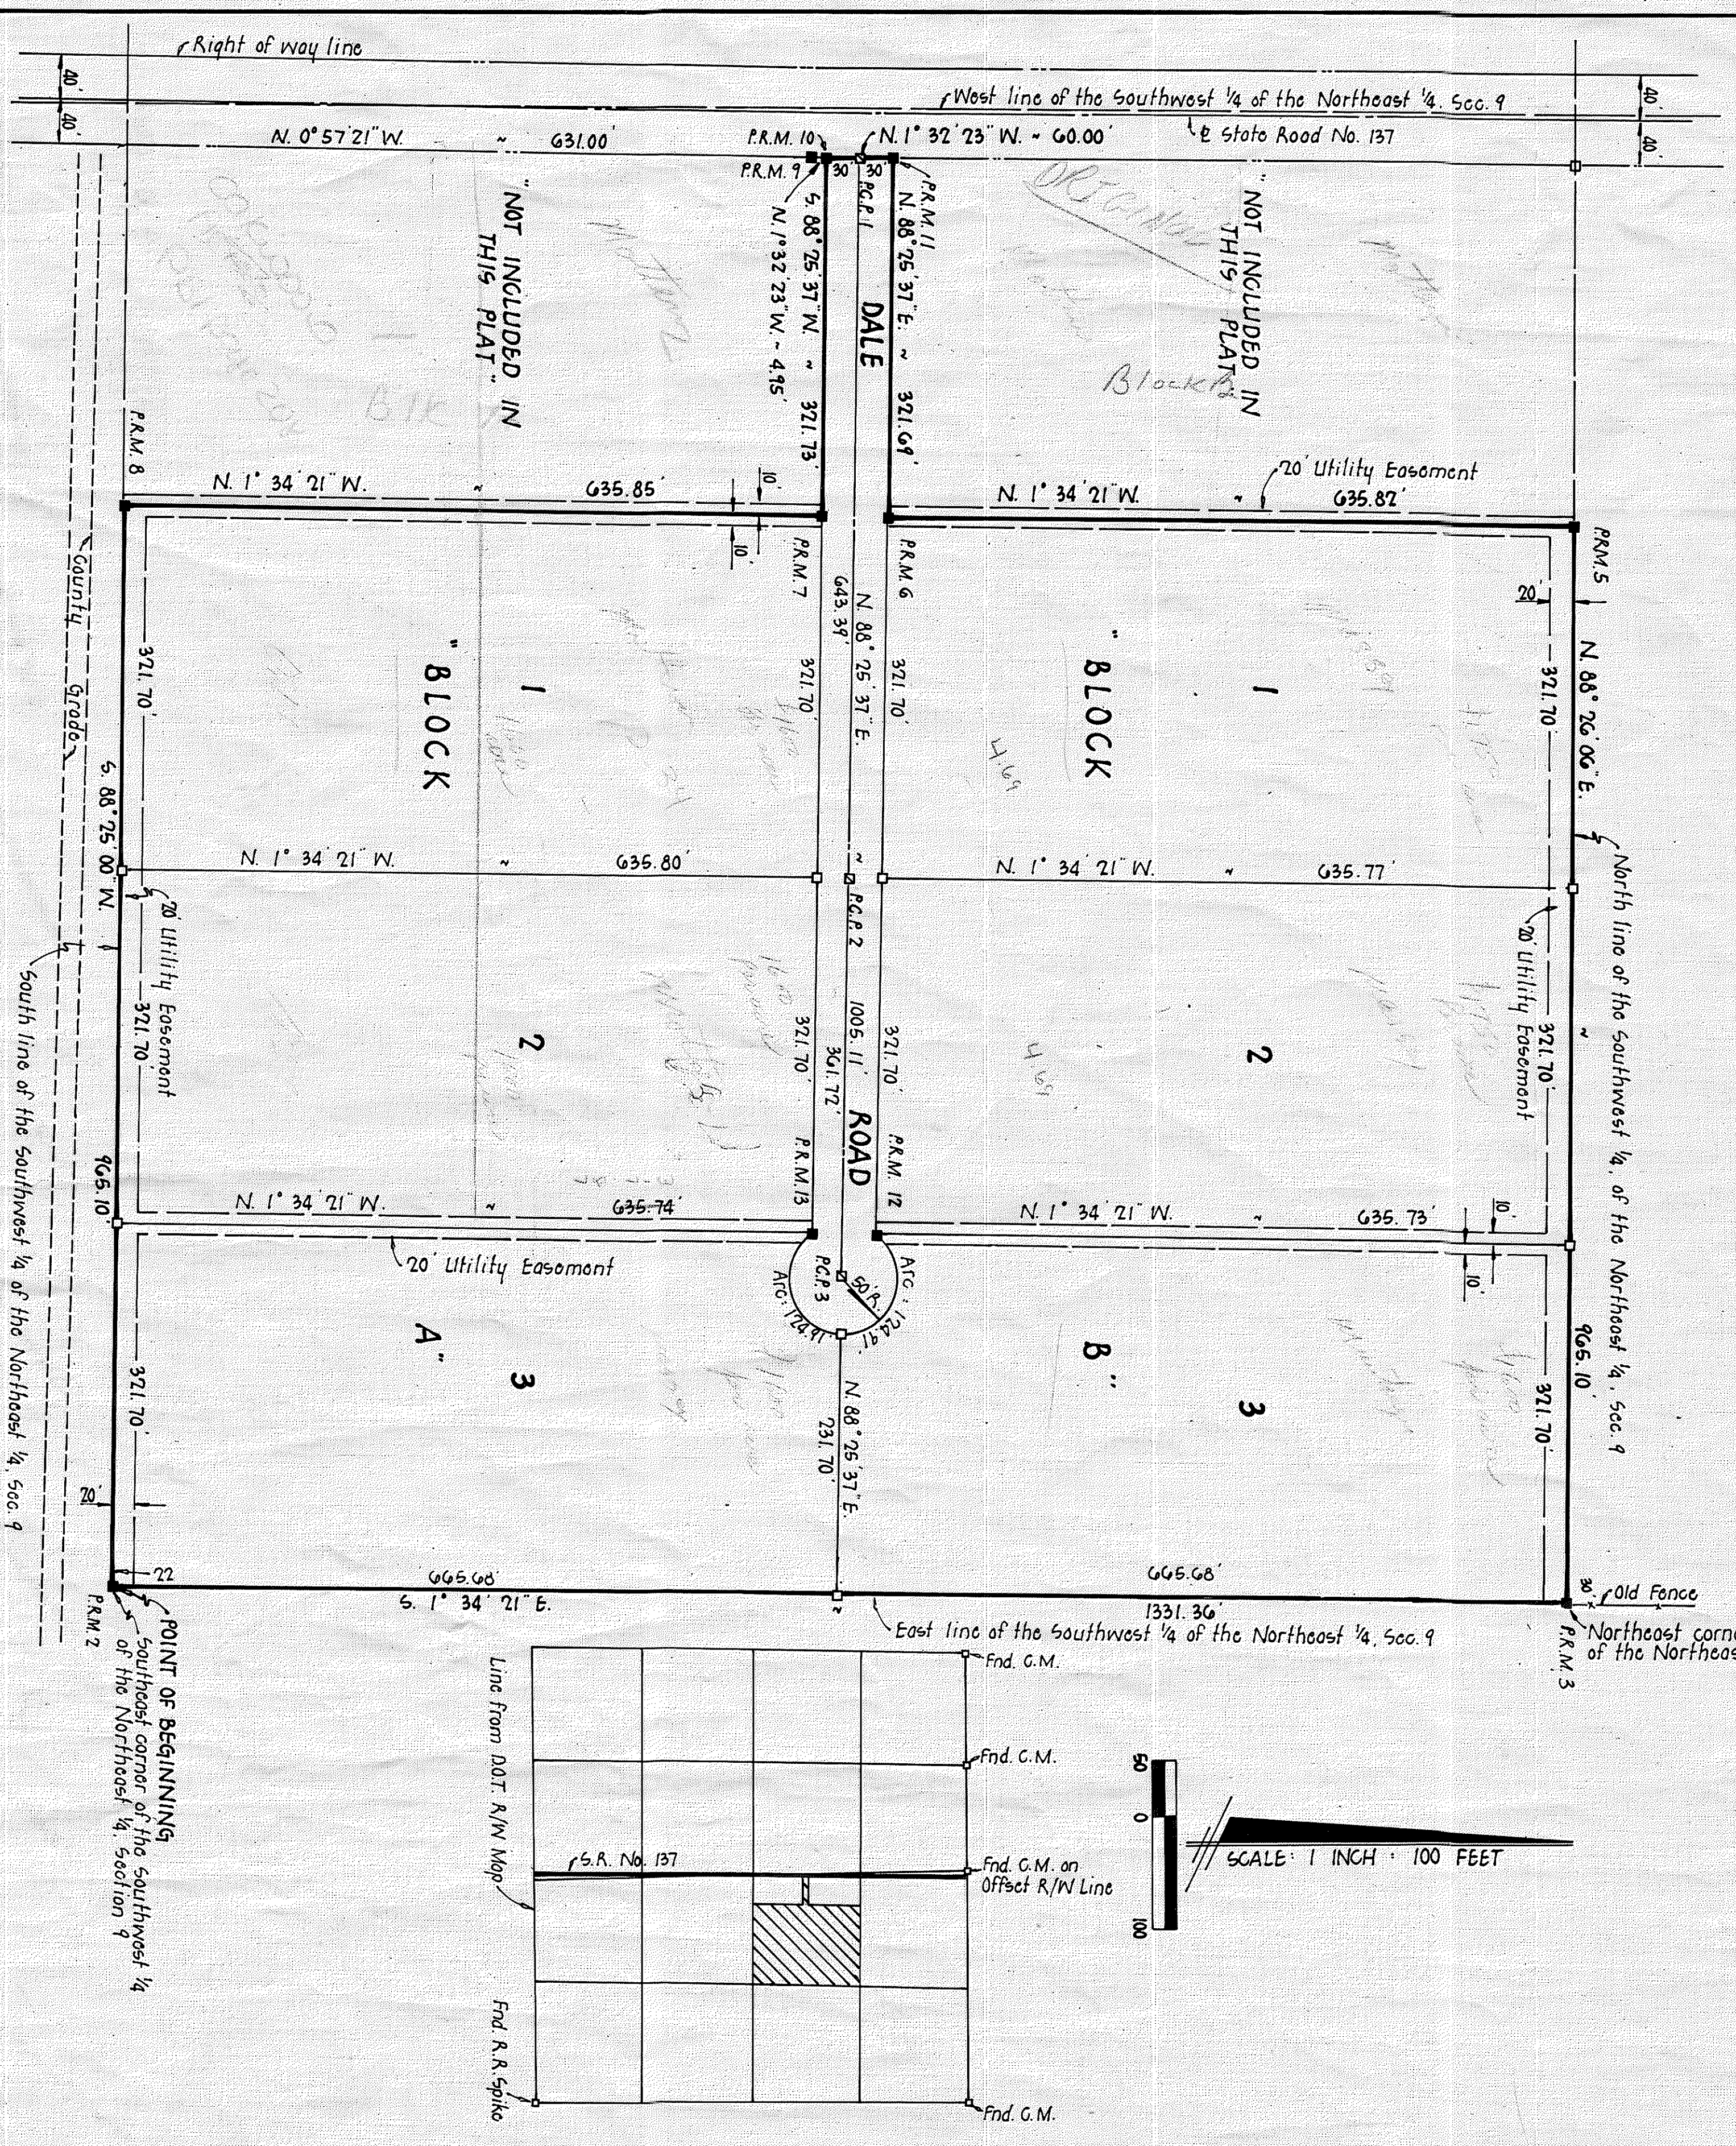

APPROVED BY BOARD OF COUNTY COMMISSIONERS
 SUWANNEE COUNTY, FLORIDA



 Suwannee County, Florida