


Suwannee Hills

SUWANNEE HILLS

A SUBDIVISION OF THE S.W. 1/4 OF THE S.E. 1/4, SECTION 13, TOWNSHIP 35 SOUTH, RANGE 14 EAST, LYING IN SUWANNEE COUNTY, FLORIDA.

MAX. ELEV. 900 MIN. ELEV. 50.0


INSURED BY
TITLE INSURANCE POLICY NO. 19029-F
TITLE & TRUST CO. OF FLORIDA
JACKSONVILLE, FLA.

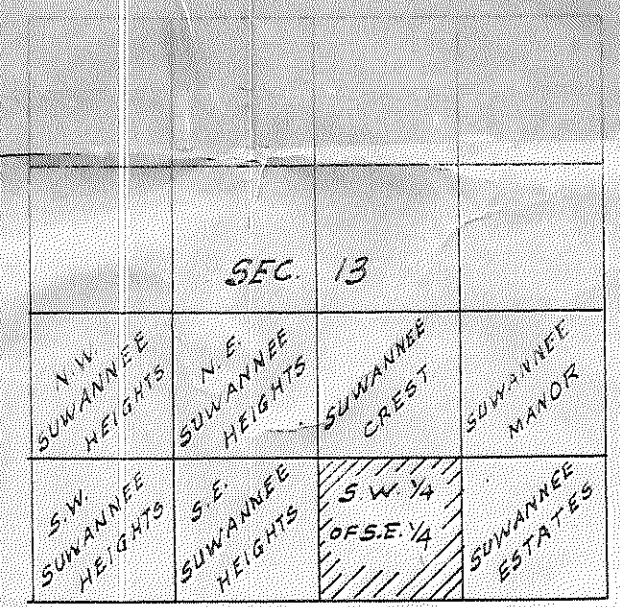

DEDICATION

KNOW ALL MEN BY THESE PRESENTS THAT DAVID ROME AND HIS WIFE ROSE ROME, OWNERS, HAS CAUSED THE LANDS HEREON DESCRIBED TO BE LAID OUT, SUB-DIVIDED AND PLATTED TO BE KNOWN AS SUWANNEE HILLS AND THAT THE STREET AS SHOWN ARE HEREBY DEDICATED TO THE PUBLIC.

SIGNED David Rome SEAL Lena Yermans
SIGNED Rose Rome SEAL B. G. Moore
WITNESSES

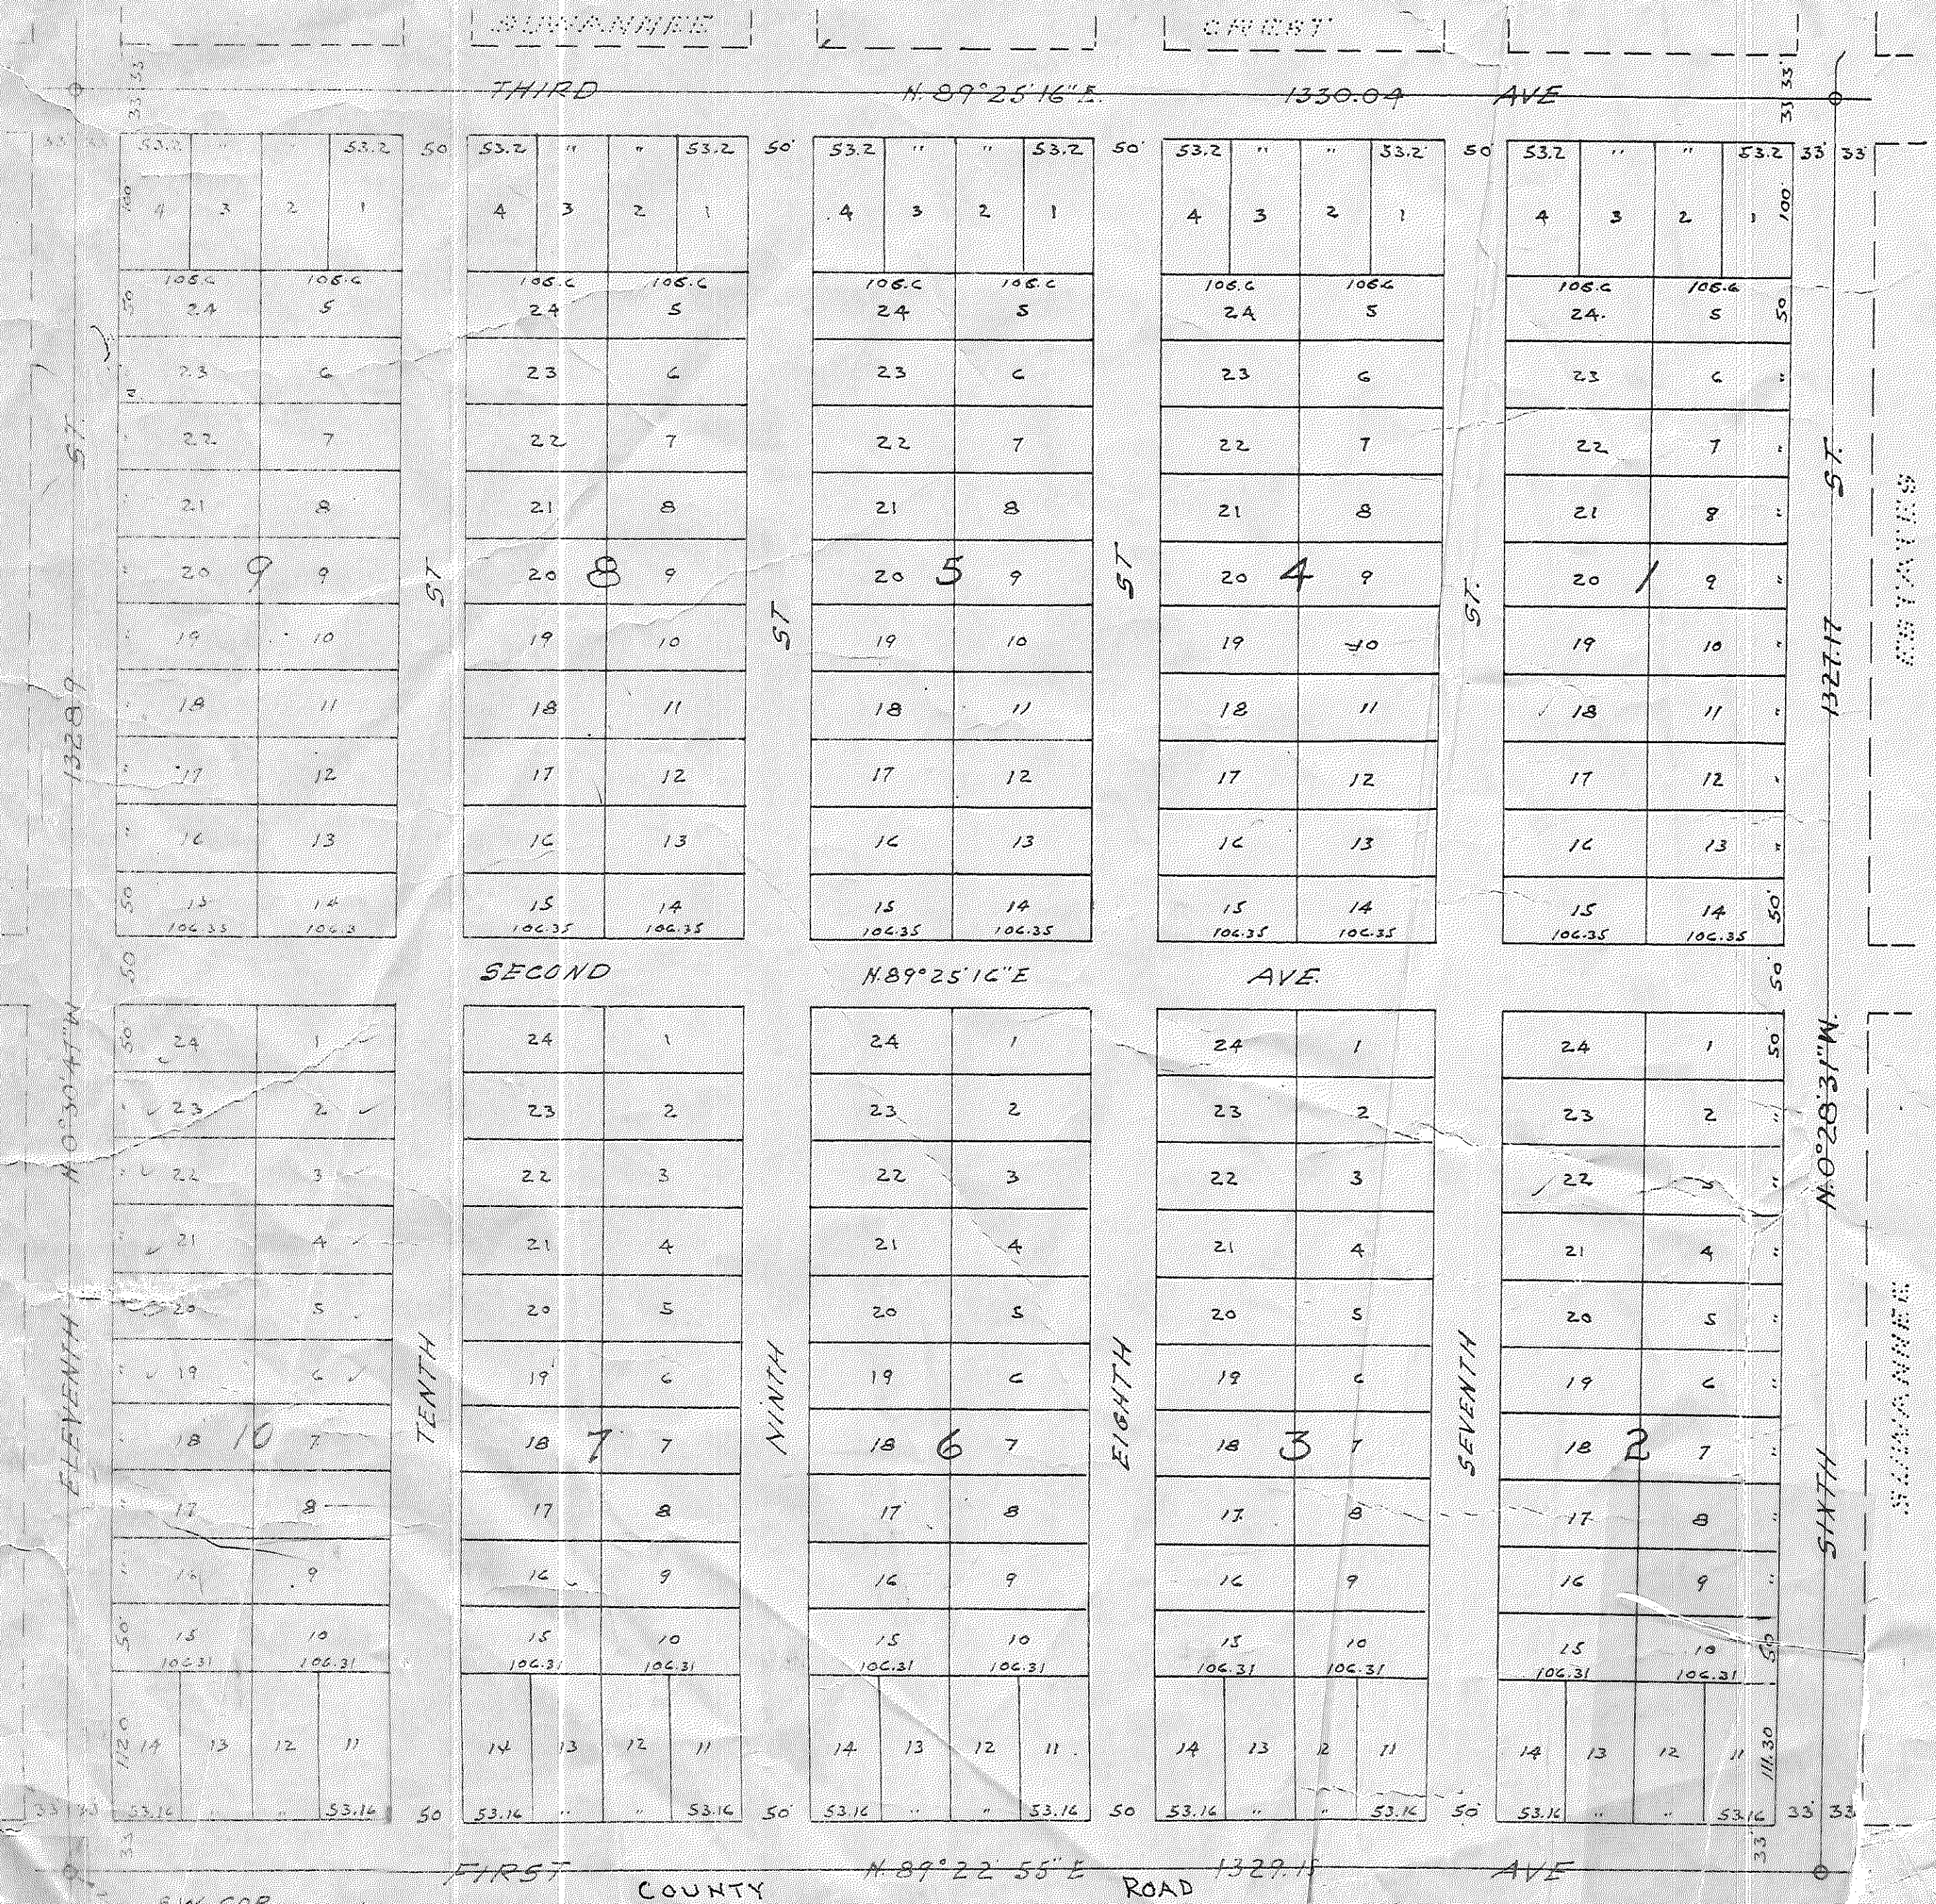

SCALE: 1" = 100'
P.R.M.

ACKNOWLEDGMENT

STATE OF FLORIDA
COUNTY OF COLUMBIA
ON THIS DAY PERSONALLY APPEARED BEFORE DAVID ROME AND HIS WIFE ROSE ROME, OWNERS, TO ME WELL KNOWN AND KNOWN TO ME TO BE THE INDIVIDUALS DESCRIBED IN AND WHO EXECUTED THE FOREGOING DEDICATION AND ACKNOWLEDGED THAT THEY EXECUTED THE SAME FOR THE PURPOSE THEREIN EXPRESSED, WHEREUPON IT IS PRAYED THAT THE SAME MAY BE RECORDED.

I FURTHER CERTIFY THAT THE SAID ROSE ROME WIFE OF SAID DAVID ROME UPON A SEPARATE AND PRIVATE EXAMINATION TAKEN AND MADE BY AND BEFORE ME THEN AND THERE ACKNOWLEDGED THAT SHE EXECUTED THE SAID DEDICATION FREELY AND VOLUNTARILY AND WITHOUT ANY CONSTRAINT, APPREHENSION, FEAR OR COMPELSION OF OR FROM HER HUSBAND IN WITNESS WHEREOF I HAVE ONTO AFFIXED MY HAND AND OFFICIAL SEAL THIS 30 DAY OF October A.D. 1957.

SIGNED Lena Yermans
NOTARY PUBLIC, STATE OF FLORIDA
MY COMMISSION EXPIRES June 9, 1961

SURVEYORS CERTIFICATE

I HEREBY CERTIFY THAT I AM A DULY QUALIFIED LAND SURVEYOR AND THAT THE LANDS HEREON DESCRIBED HAS BEEN SURVEYED LAID OUT AND SUB-DIVIDED AS SHOWN ON THIS PLAT UNDER MY DIRECTION AND THAT PERMANENT MARKERS HAS BEEN PLACED AS INDICATED

SIGNED B. G. Moore
B. G. MOORE, LAND SURVEYOR
CERT. NO. 430

APPROVED BY BOARD OF COUNTY COMMISSIONERS
SUWANNEE COUNTY, FLORIDA

SIGNED _____, CHAIRMAN
ATTEST J. H. ..., CLERK
DATE November 5th 1957

CLERKS FILING CERTIFICATE

STATE OF FLORIDA
COUNTY OF SUWANNEE
I, J. H. ... CLERK OF THE CIRCUIT COURT OF SUWANNEE COUNTY, FLORIDA, DO HEREBY CERTIFY THAT THIS PLAT COMPLIES WITH CHAPTER 10275, 1925 LAWS OF THE STATE OF FLORIDA AND WAS FILED IN MY OFFICE AND PLACED IN PUBLIC RECORDS OF SAID COUNTY, THIS 5th DAY OF November A.D. 1957, IN PLAT BOOK NO. _____ AT PAGE NO. _____ WITNESS MY OFFICIAL HAND AND SEAL J. H. ... CLERK OF THE CIRCUIT COURT, SUWANNEE COUNTY, FLA.

S.W. COR
S.E. 1/4
SEC. 13 TWP. 35 RGE. 14 E