


SUWANNEE RIVER PARK ESTATES

SUWANNEE COUNTY, FLORIDA
SHEET 2 OF 3 SHEETS


UNIT NO. 1

SUWANNEE RIVER

10-11-12-18 = 4-1-12

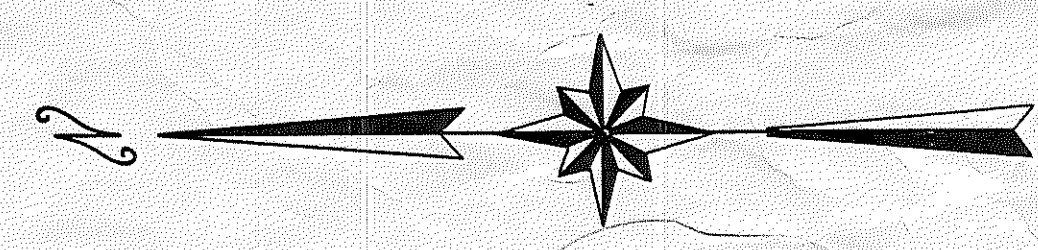

SCALE: 1" = 100'
0 = 4" x 4" CONCRETE MONUMENT

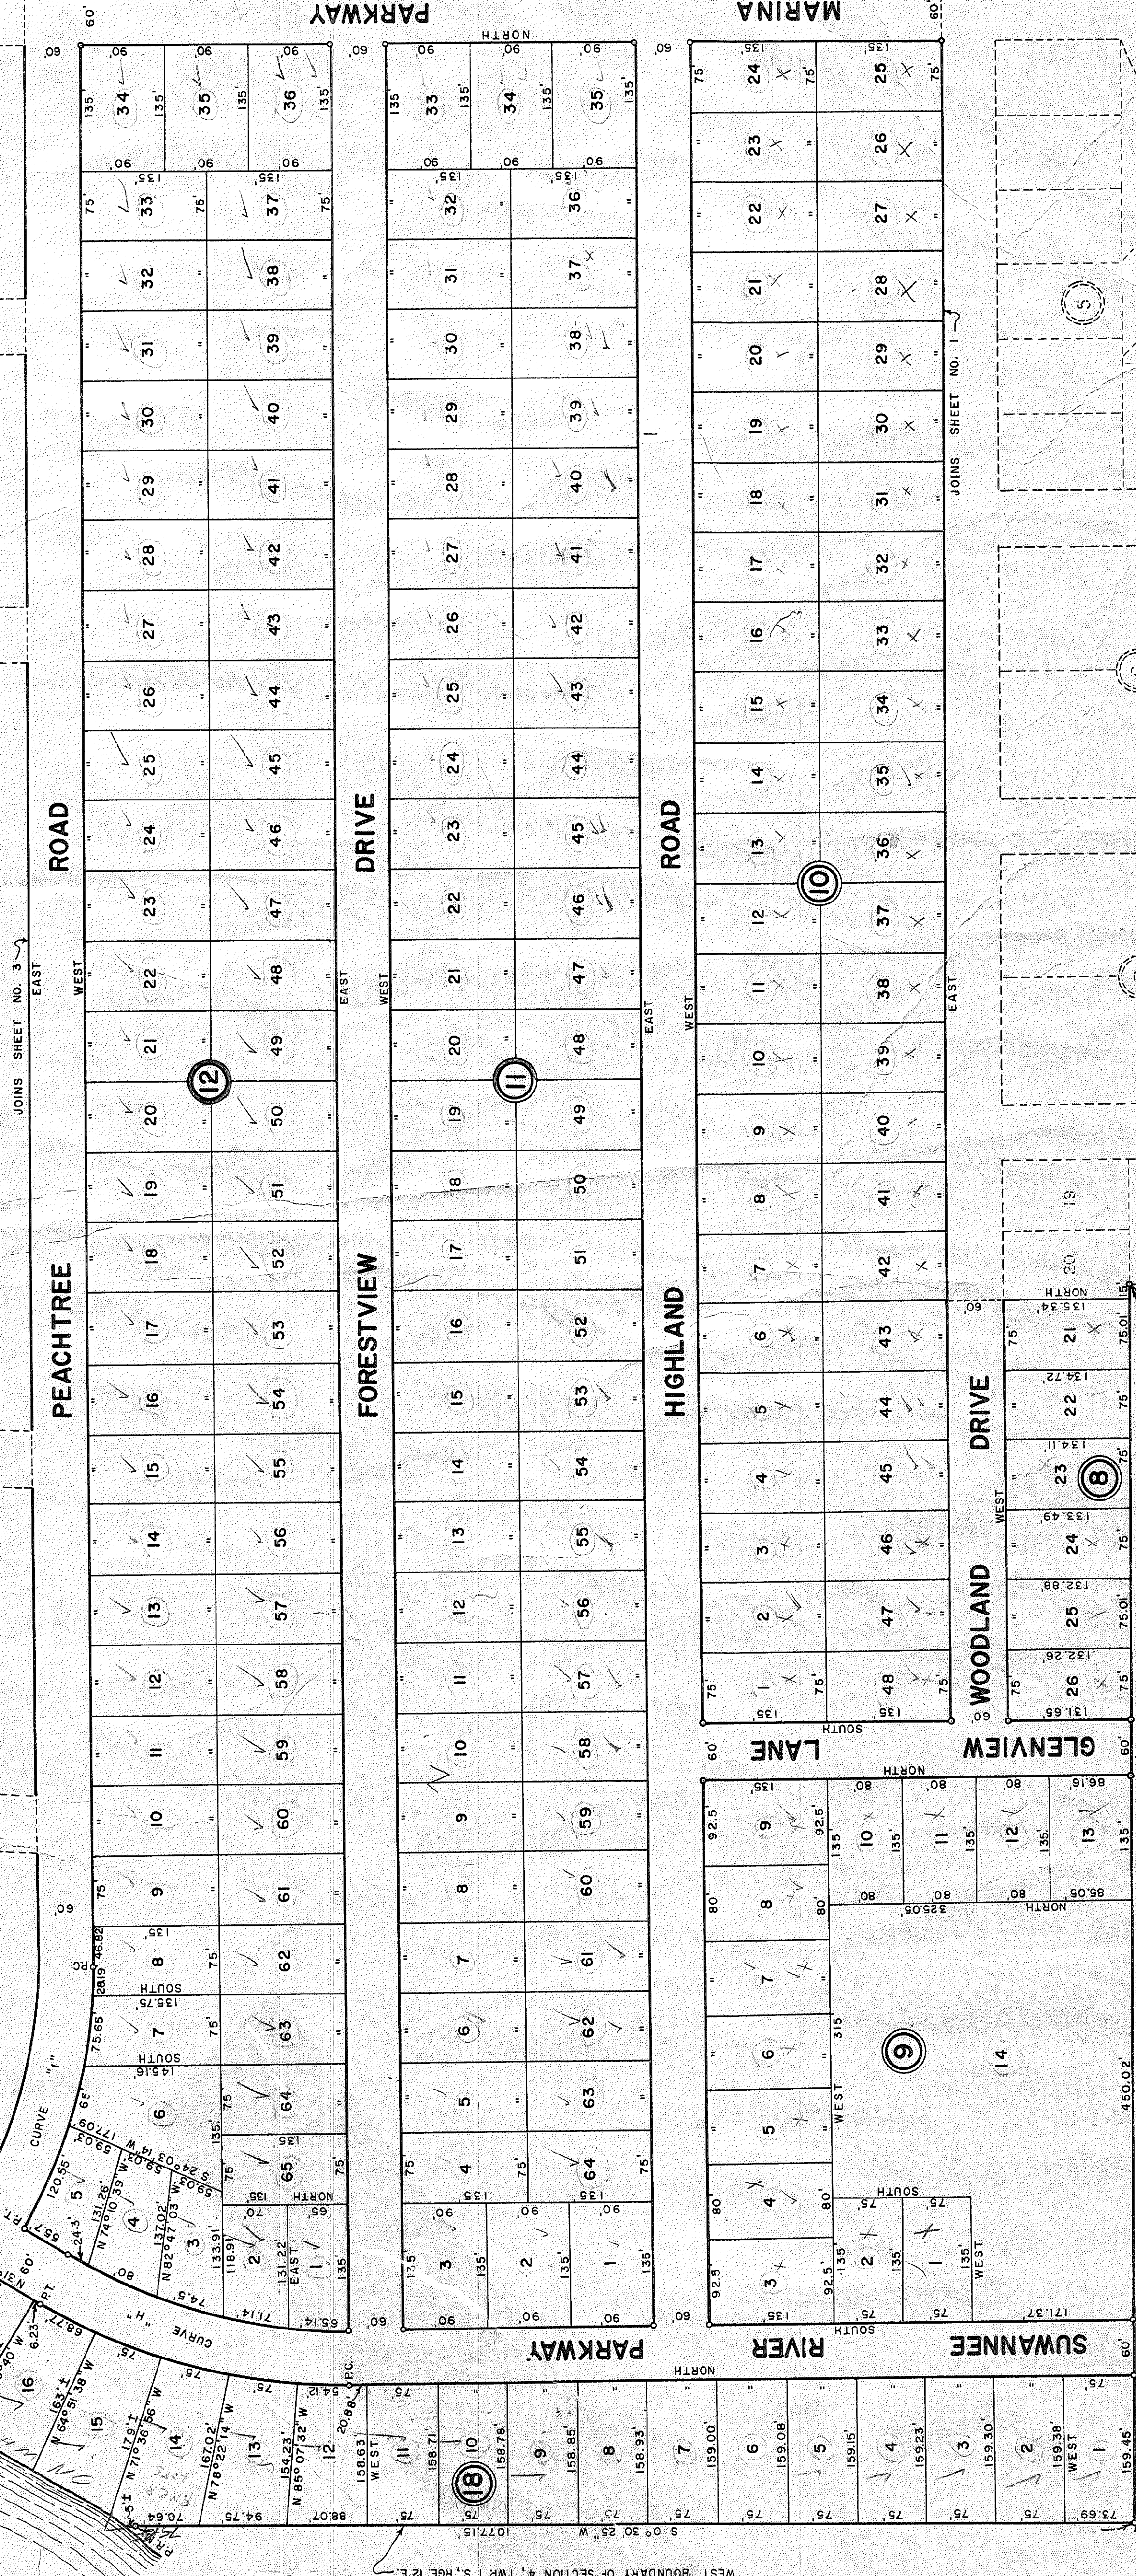

P.R.M.
S. W. CORNER OF SECTION 4, TWP 1 S., RGE. 12 E., ALSO S. W. COR. OF GOV'T. LOT 4

P.R.M.
N. W. CORNER OF SECTION 9, TWP 1 S., RGE. 12 E.

CURVE DATA

CURVE "H"
A = 31° 20'
T = 170.00'
R = 606.15'

CURVE "I"
A = 31° 20'
T = 140.00'
R = 499.16'

NOTE:
ALL DISTANCES SHOWN ALONG CURVED LOT LINES ARE ARC DISTANCES.

PREPARED BY
MARION ENGINEERING ASSOCIATES, INC.
220 N. MAGNOLIA ST., GAITHERSBURG, MD. 20878
SEP. 25, 1981

2418