
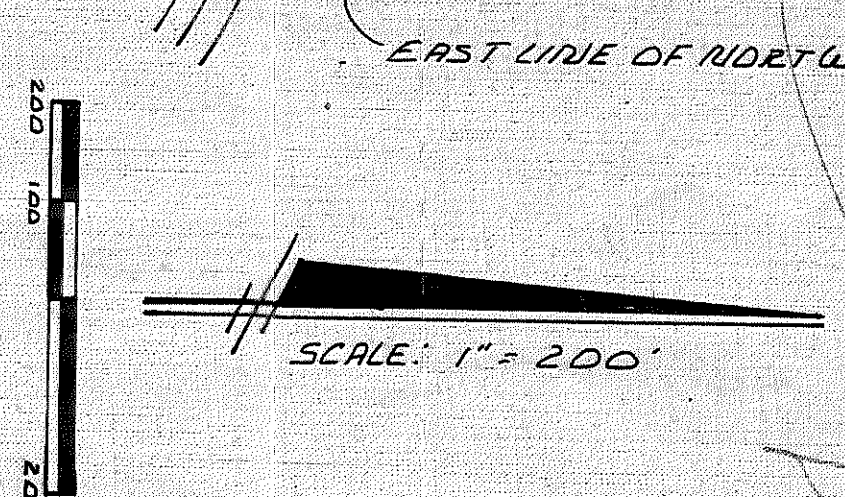


NORTHEAST CORNER SEC. 2
 4" x 4" CONCRETE MONUMENT
 (DREW COURSE)

WEST LINE OF THE
 EAST 1/2 OF NORTHWEST 1/4

POINT OF BEGINNING

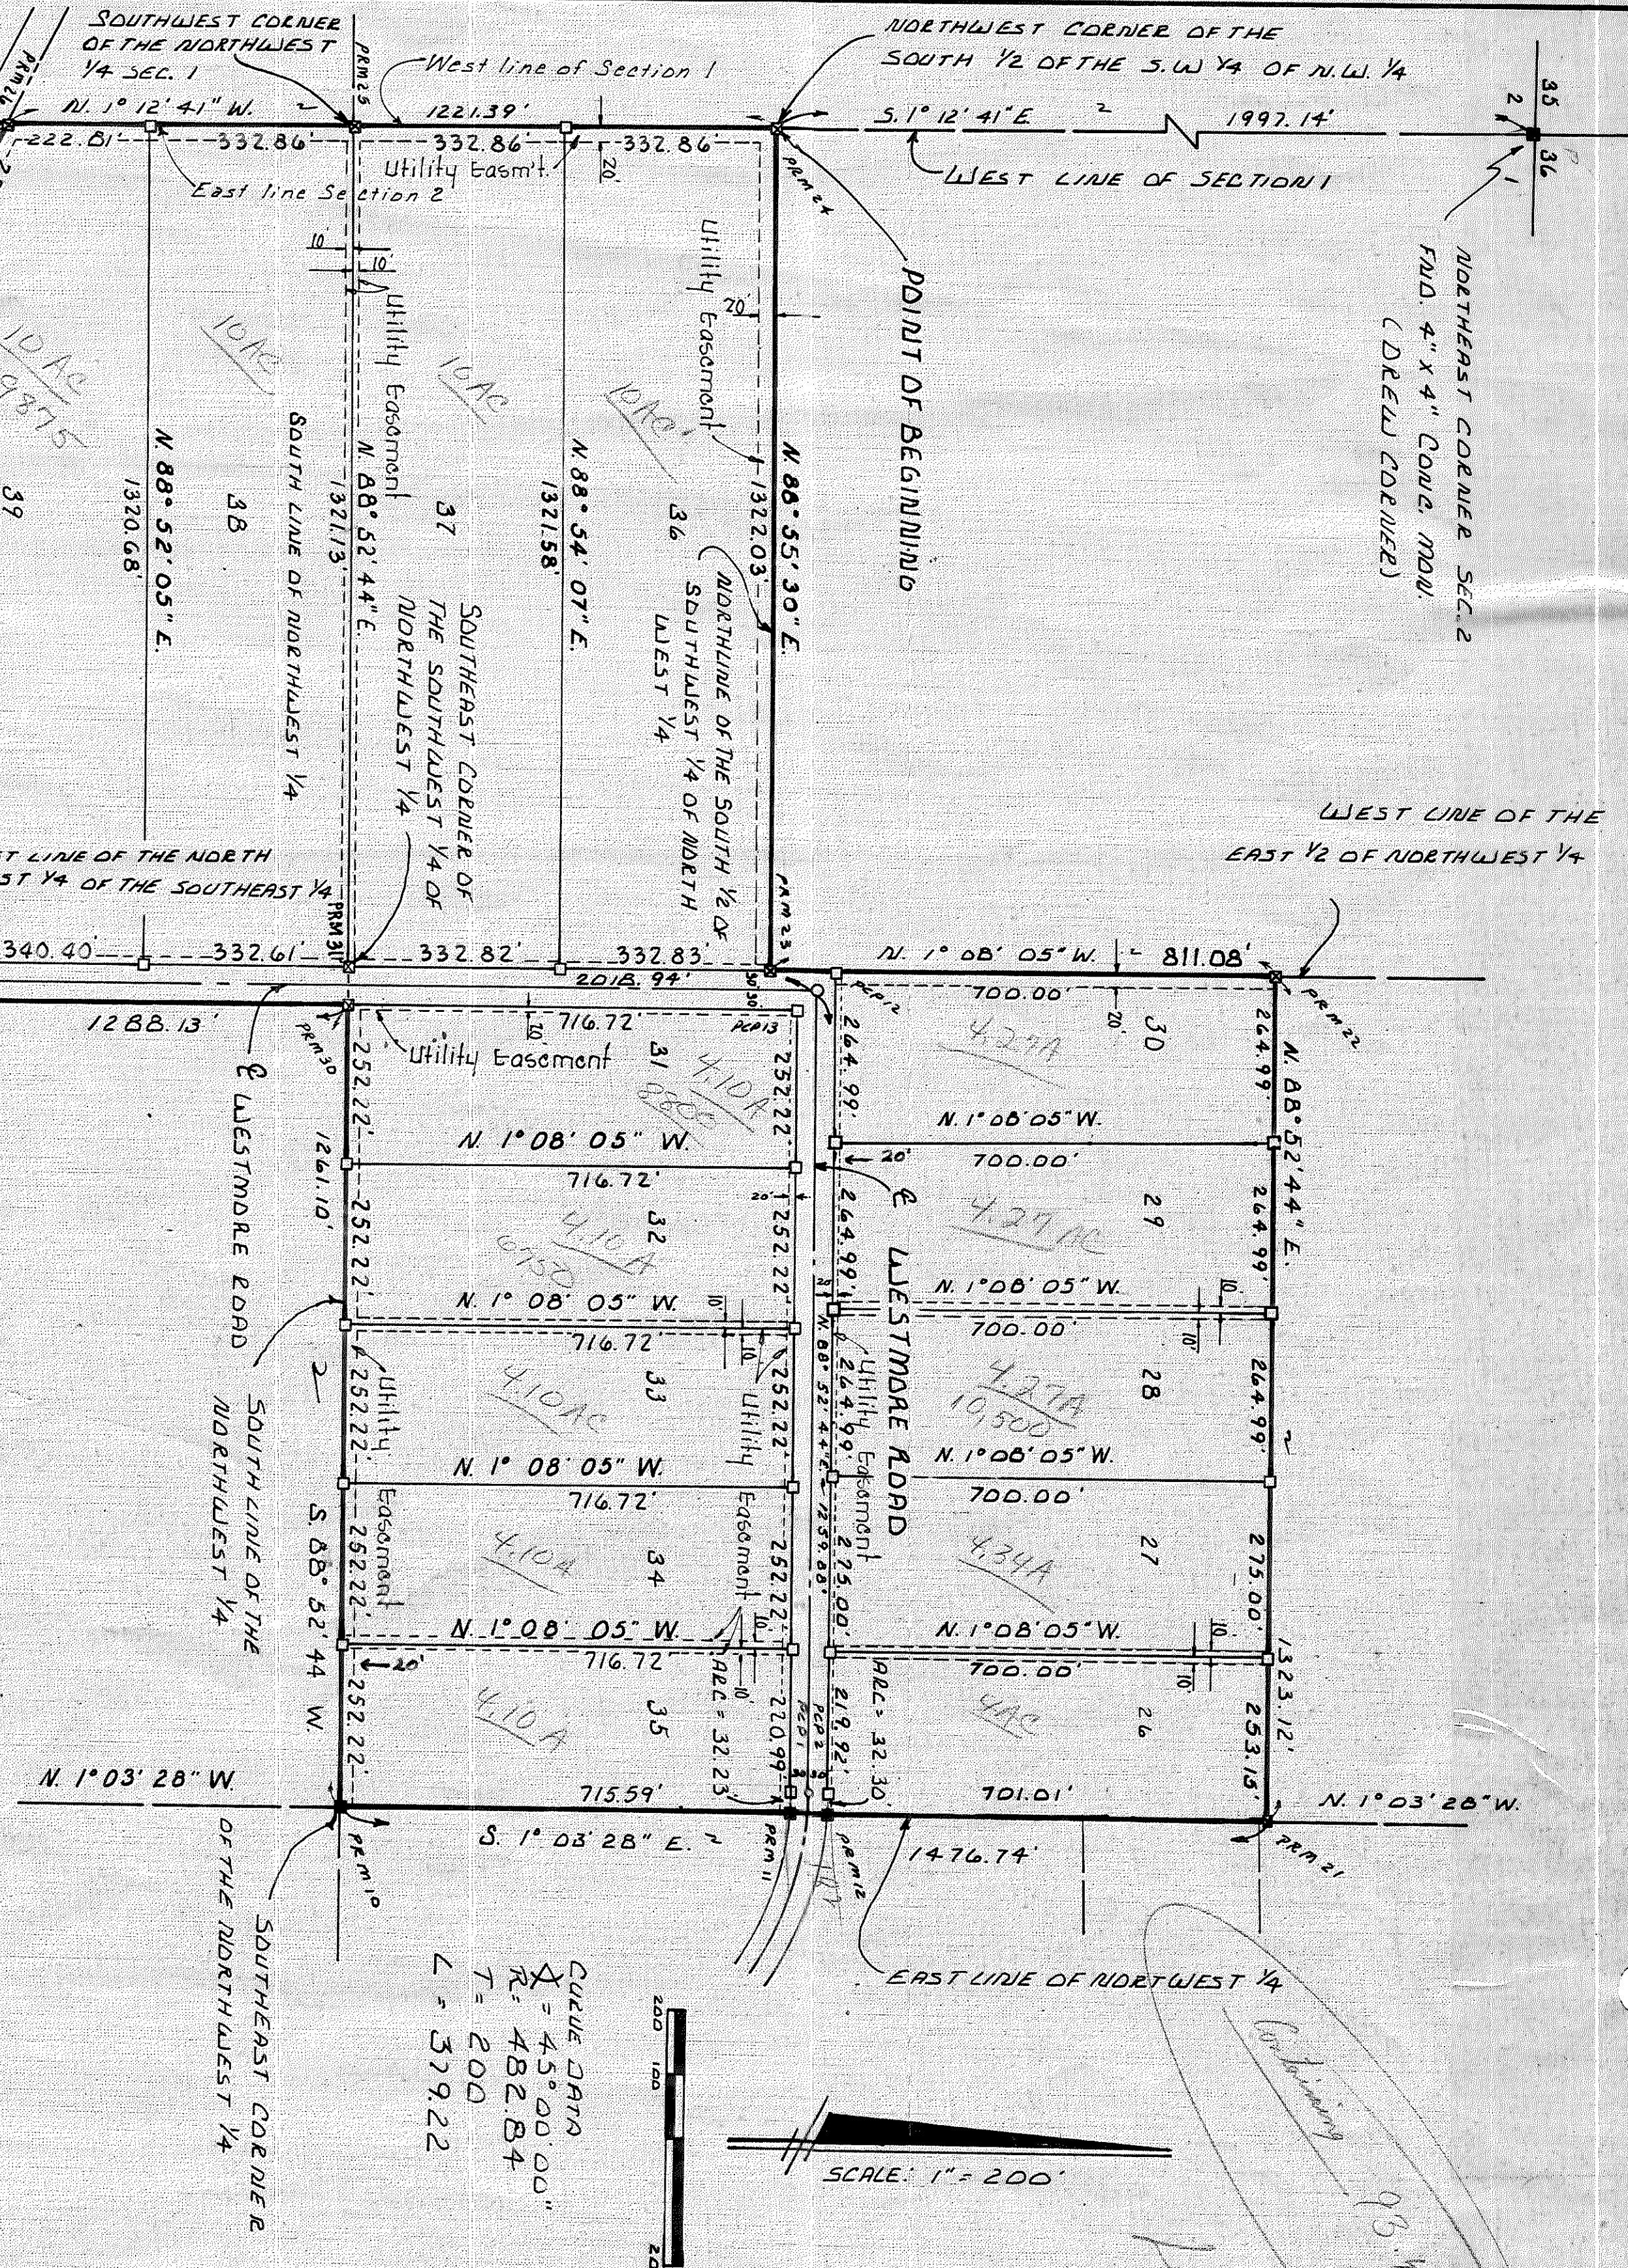

CURVE DATA
 R = 45.00' 00"
 T = 482.84'
 L = 379.22'

LEGEND

1. 4" x 4" CONCRETE MONUMENT (PERMANENT REFERENCE MONUMENT) WITH BRASS CAP IN TOP STRAPPED L.L. LEG & ASSOCIATES, INC. WITH SURVEYORS REGISTRATION NUMBER, DATE, AND MONUMENT NUMBER.
2. PERMANENT CONTROL POINT (C.P.P.) = 4" x 4" x 24" CONCRETE MONUMENT WITH CAP IN TOP STRAPPED WITH RCP NUMBER AND SURVEYORS REGISTRATION NUMBER.
3. 1/2" IRON PIPE
4. 4" x 4" CONCRETE MONUMENT FOUND IN PLACE
5. BENCHMARK PROJECTED FROM COLORED STONE RANGE COORDINATE SYSTEM (LINE OR EAST BASE)

"WESTWOOD ACRES"
 FIRST ADDITION
 A SUBDIVISION IN
 SECTION 1, TOWNSHIP 2 SOUTH, RANGE 12 EAST
 SUWANNEE COUNTY, FLORIDA

DESCRIPTION

COMMENCE AT THE NORTHWEST CORNER OF SECTION 11, TOWNSHIP 2 SOUTH, RANGE 12 EAST, SUWANNEE COUNTY, FLORIDA AND RUN S. 1° 12' 41" E. ALONG THE WEST LINE OF SAID SECTION 11 A DISTANCE OF 1997.14 FEET TO THE NORTHWEST CORNER OF THE SOUTH 1/2 OF THE S.W. 1/4 OF T.W. 14, SECTION 11 AND THE POINT OF BEGINNING. THENCE N. 88° 55' 50" E. ALONG THE NORTH LINE OF SAID SOUTH 1/2 OF S.W. 1/4 OF T.W. 14 A DISTANCE OF 1322.3 FEET TO THE WEST LINE OF THE EAST 1/2 OF THE NORTHWEST 1/4, THENCE N. 1° 08' 05" W. ALONG SAID WEST LINE 811.08 FEET; THENCE N. 88° 52' 44" E. 1323.12 FEET TO THE EAST LINE OF THE NORTHWEST 1/4, SECTION 11; THENCE S. 1° 03' 28" E. ALONG SAID EAST LINE 1476.74 FEET TO THE SOUTH EAST CORNER OF SAID NORTHWEST 1/4; THENCE S. 1° 08' 05" E. 1208.13 FEET TO THE NORTHWEST CORNER OF SAID NORTHWEST 1/4; THENCE S. 1° 08' 05" E. 1208.13 FEET TO THE WEST LINE OF SAID NORTHWEST 1/4; THENCE N. 63° 10' 22" W. ALONG SAID WEST LINE 1548.84 FEET TO THE WEST LINE OF SAID SECTION 11; THENCE N. 1° 12' 41" W. ALONG SAID EAST LINE 1221.39 FEET TO THE POINT OF BEGINNING.

DEDICATION

KINDLY ALL MEN BY THESE PRESENTS THAT KERNIT R. HORNE AND R. DREW, PRESIDENT AND SECRETARY RESPECTIVELY OF G.H. INVESTMENTS OF LUDLOW INC. A FLORIDA CORPORATION, AS OWNER AND HERBERT J. REES, AS THE PERSONAL REPRESENTATIVE OF THE ESTATE OF J.W. BULME, DECEDENT, AS DESCRIBED AND KERNIT R. HORNE, AN INDIVIDUAL, AS MOTORGAGEES HAVE GRANTED THE LANDS HEREIN AND THAT ALL STREETS, ROADS, AND EASEMENTS AS SHOWN ARE HEREBY DEDICATED TO THE PUBLIC USE OF THE PUBLIC FOR PROPER USES AND PURPOSES THEREON STARTED IN VIRTUES WHEREOF KERNIT R. HORNE AND R. GREEN, PRESIDENT AND SECRETARY RESPECTIVELY OF LUDLOW INC. A FLORIDA CORPORATION, AS OWNER AND HERBERT J. REES, AS THE PERSONAL REPRESENTATIVE OF THE ESTATE OF J.W. BULME, DECEDENT AS MOTORGAGEE AND KERNIT R. HORNE, AN INDIVIDUAL, AS MOTORGAGEE HAVE GRANTED THESE PRESENTS TO BE EXECUTED WITH THEIR SEALS DULY AFFIXED HERETO.

G.H. INVESTMENTS OF LUDLOW INC. (OWNER)

Kernit R. Horne
 KERNIT R. HORNE (PRESIDENT)

R. Green
 R. GREEN (SECRETARY)

Herbert J. Rees
 HERBERT J. REES

Witness: Drew D. Rees
 WITNESS: *Drew D. Rees*

Witness: Kernit R. Horne
 WITNESS: *Kernit R. Horne*

Witness: Herbert J. Rees
 WITNESS: *Herbert J. Rees*

Witness: Drew D. Rees
 WITNESS: *Drew D. Rees*

"AS THE PERSONAL REPRESENTATIVE OF THE ESTATE OF J.W. BULME, DECEDENT (MOTORGAGEE)"
Herbert J. Rees
 HERBERT J. REES
 WITNESS: *Drew D. Rees*
 WITNESS: *Drew D. Rees*

Witness: Kernit R. Horne
 WITNESS: *Kernit R. Horne*

Witness: Herbert J. Rees
 WITNESS: *Herbert J. Rees*

Witness: Drew D. Rees
 WITNESS: *Drew D. Rees*

Witness: Kernit R. Horne
 WITNESS: *Kernit R. Horne*

Witness: Herbert J. Rees
 WITNESS: *Herbert J. Rees*

Witness: Drew D. Rees
 WITNESS: *Drew D. Rees*

Witness: Kernit R. Horne
 WITNESS